


OPTIONAL LEFT ELEVATION 'D'




OPTIONAL LEFT ELEVATION 'C'

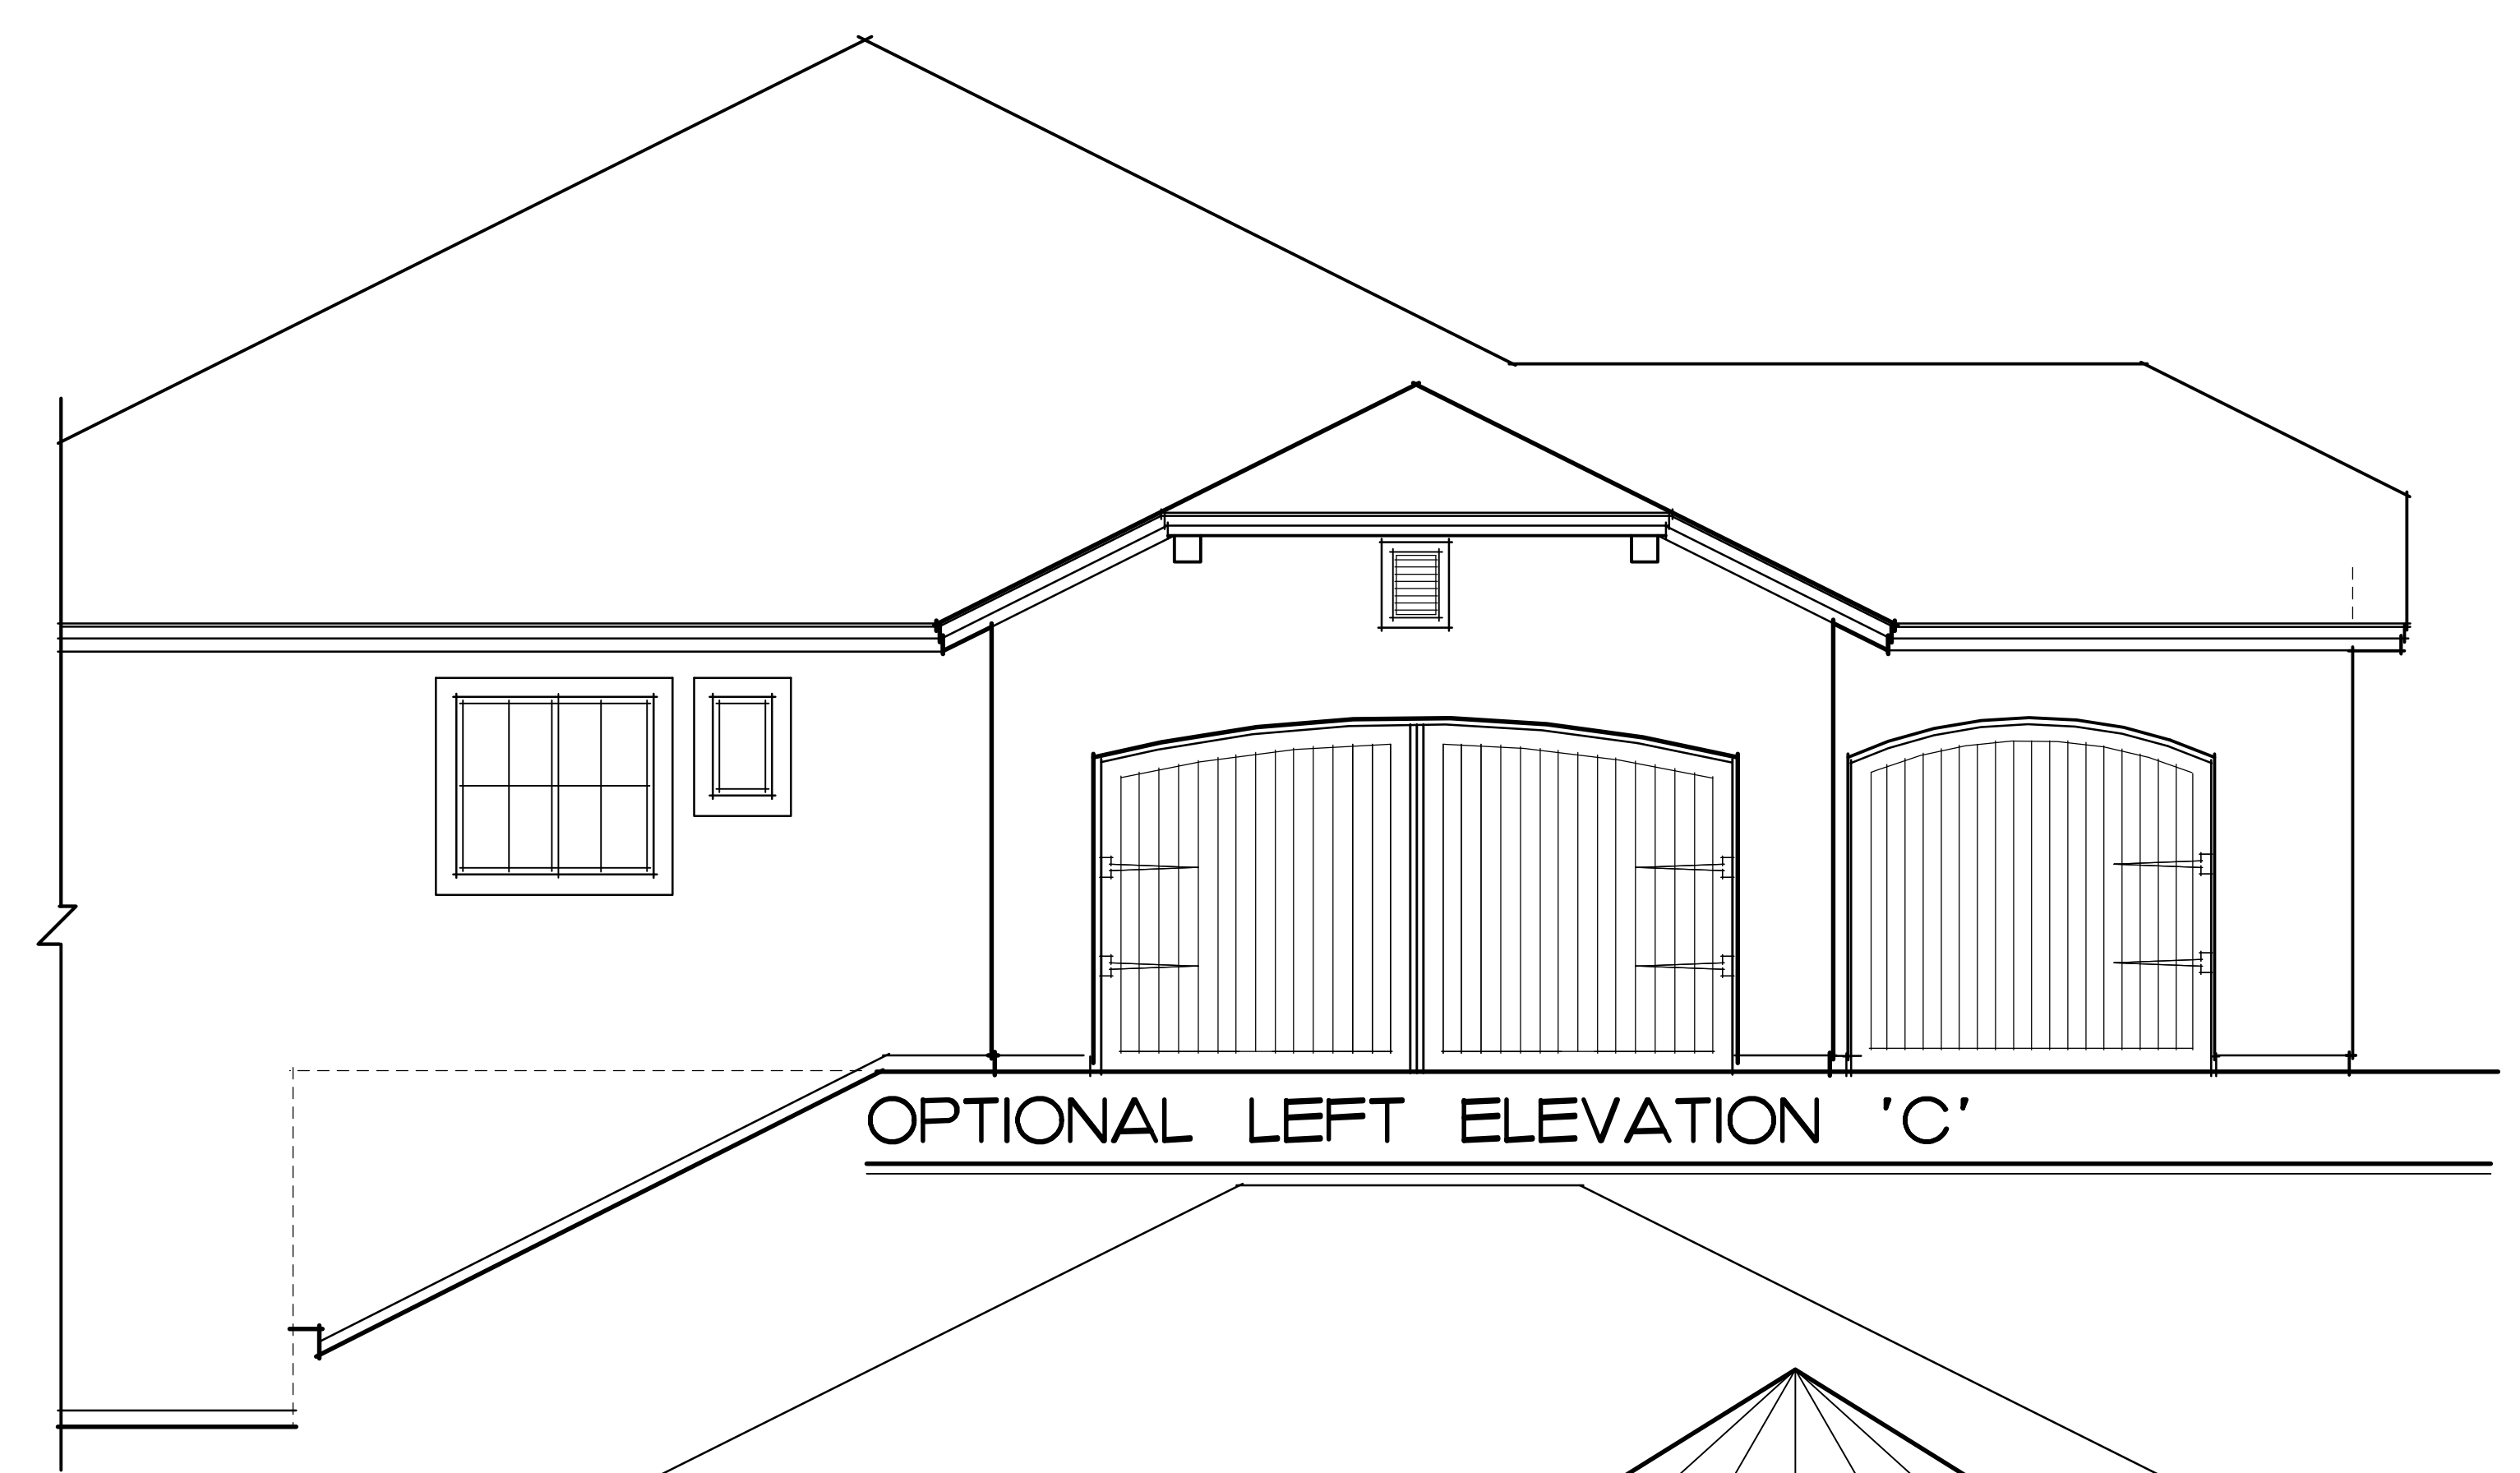


OPTIONAL FRONT ELEVATION 'D'

SCALE: 1/4" = 1'-0"

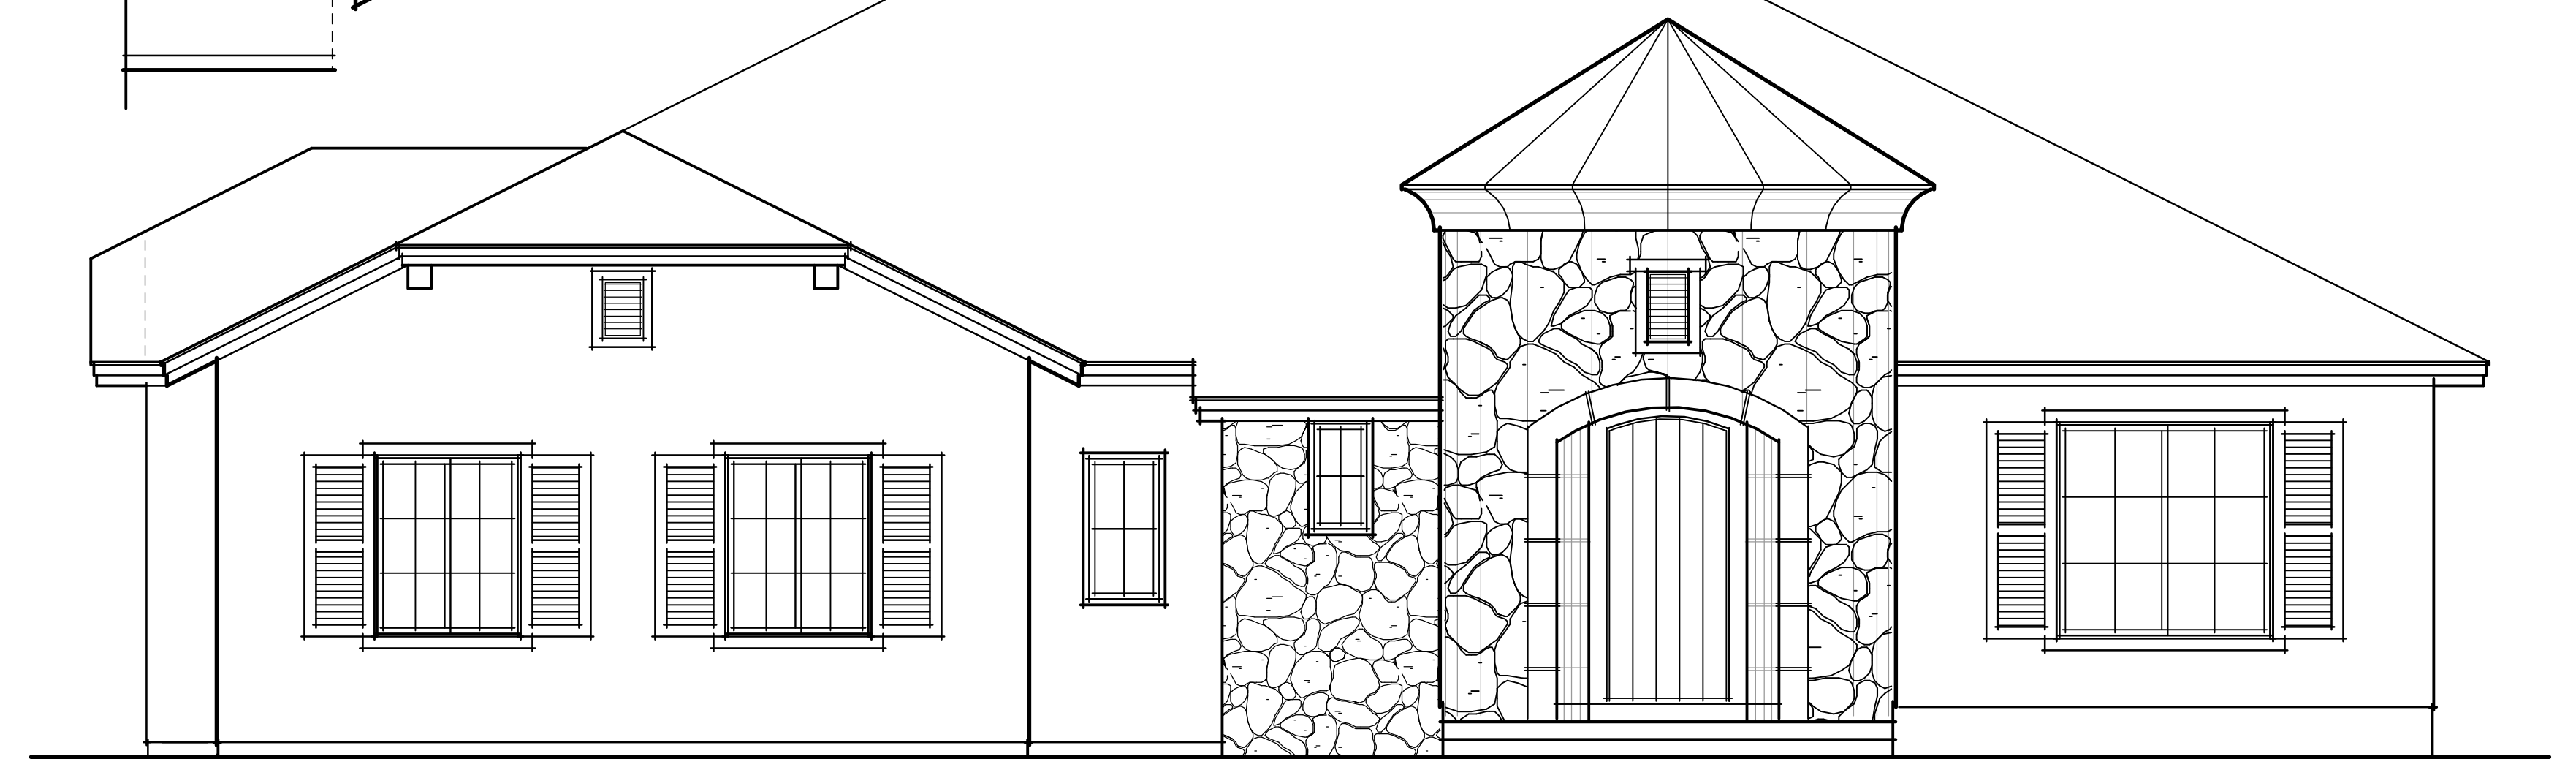

OPTIONAL FRONT ELEVATION 'C'

SCALE: 1/4" = 1'-0"

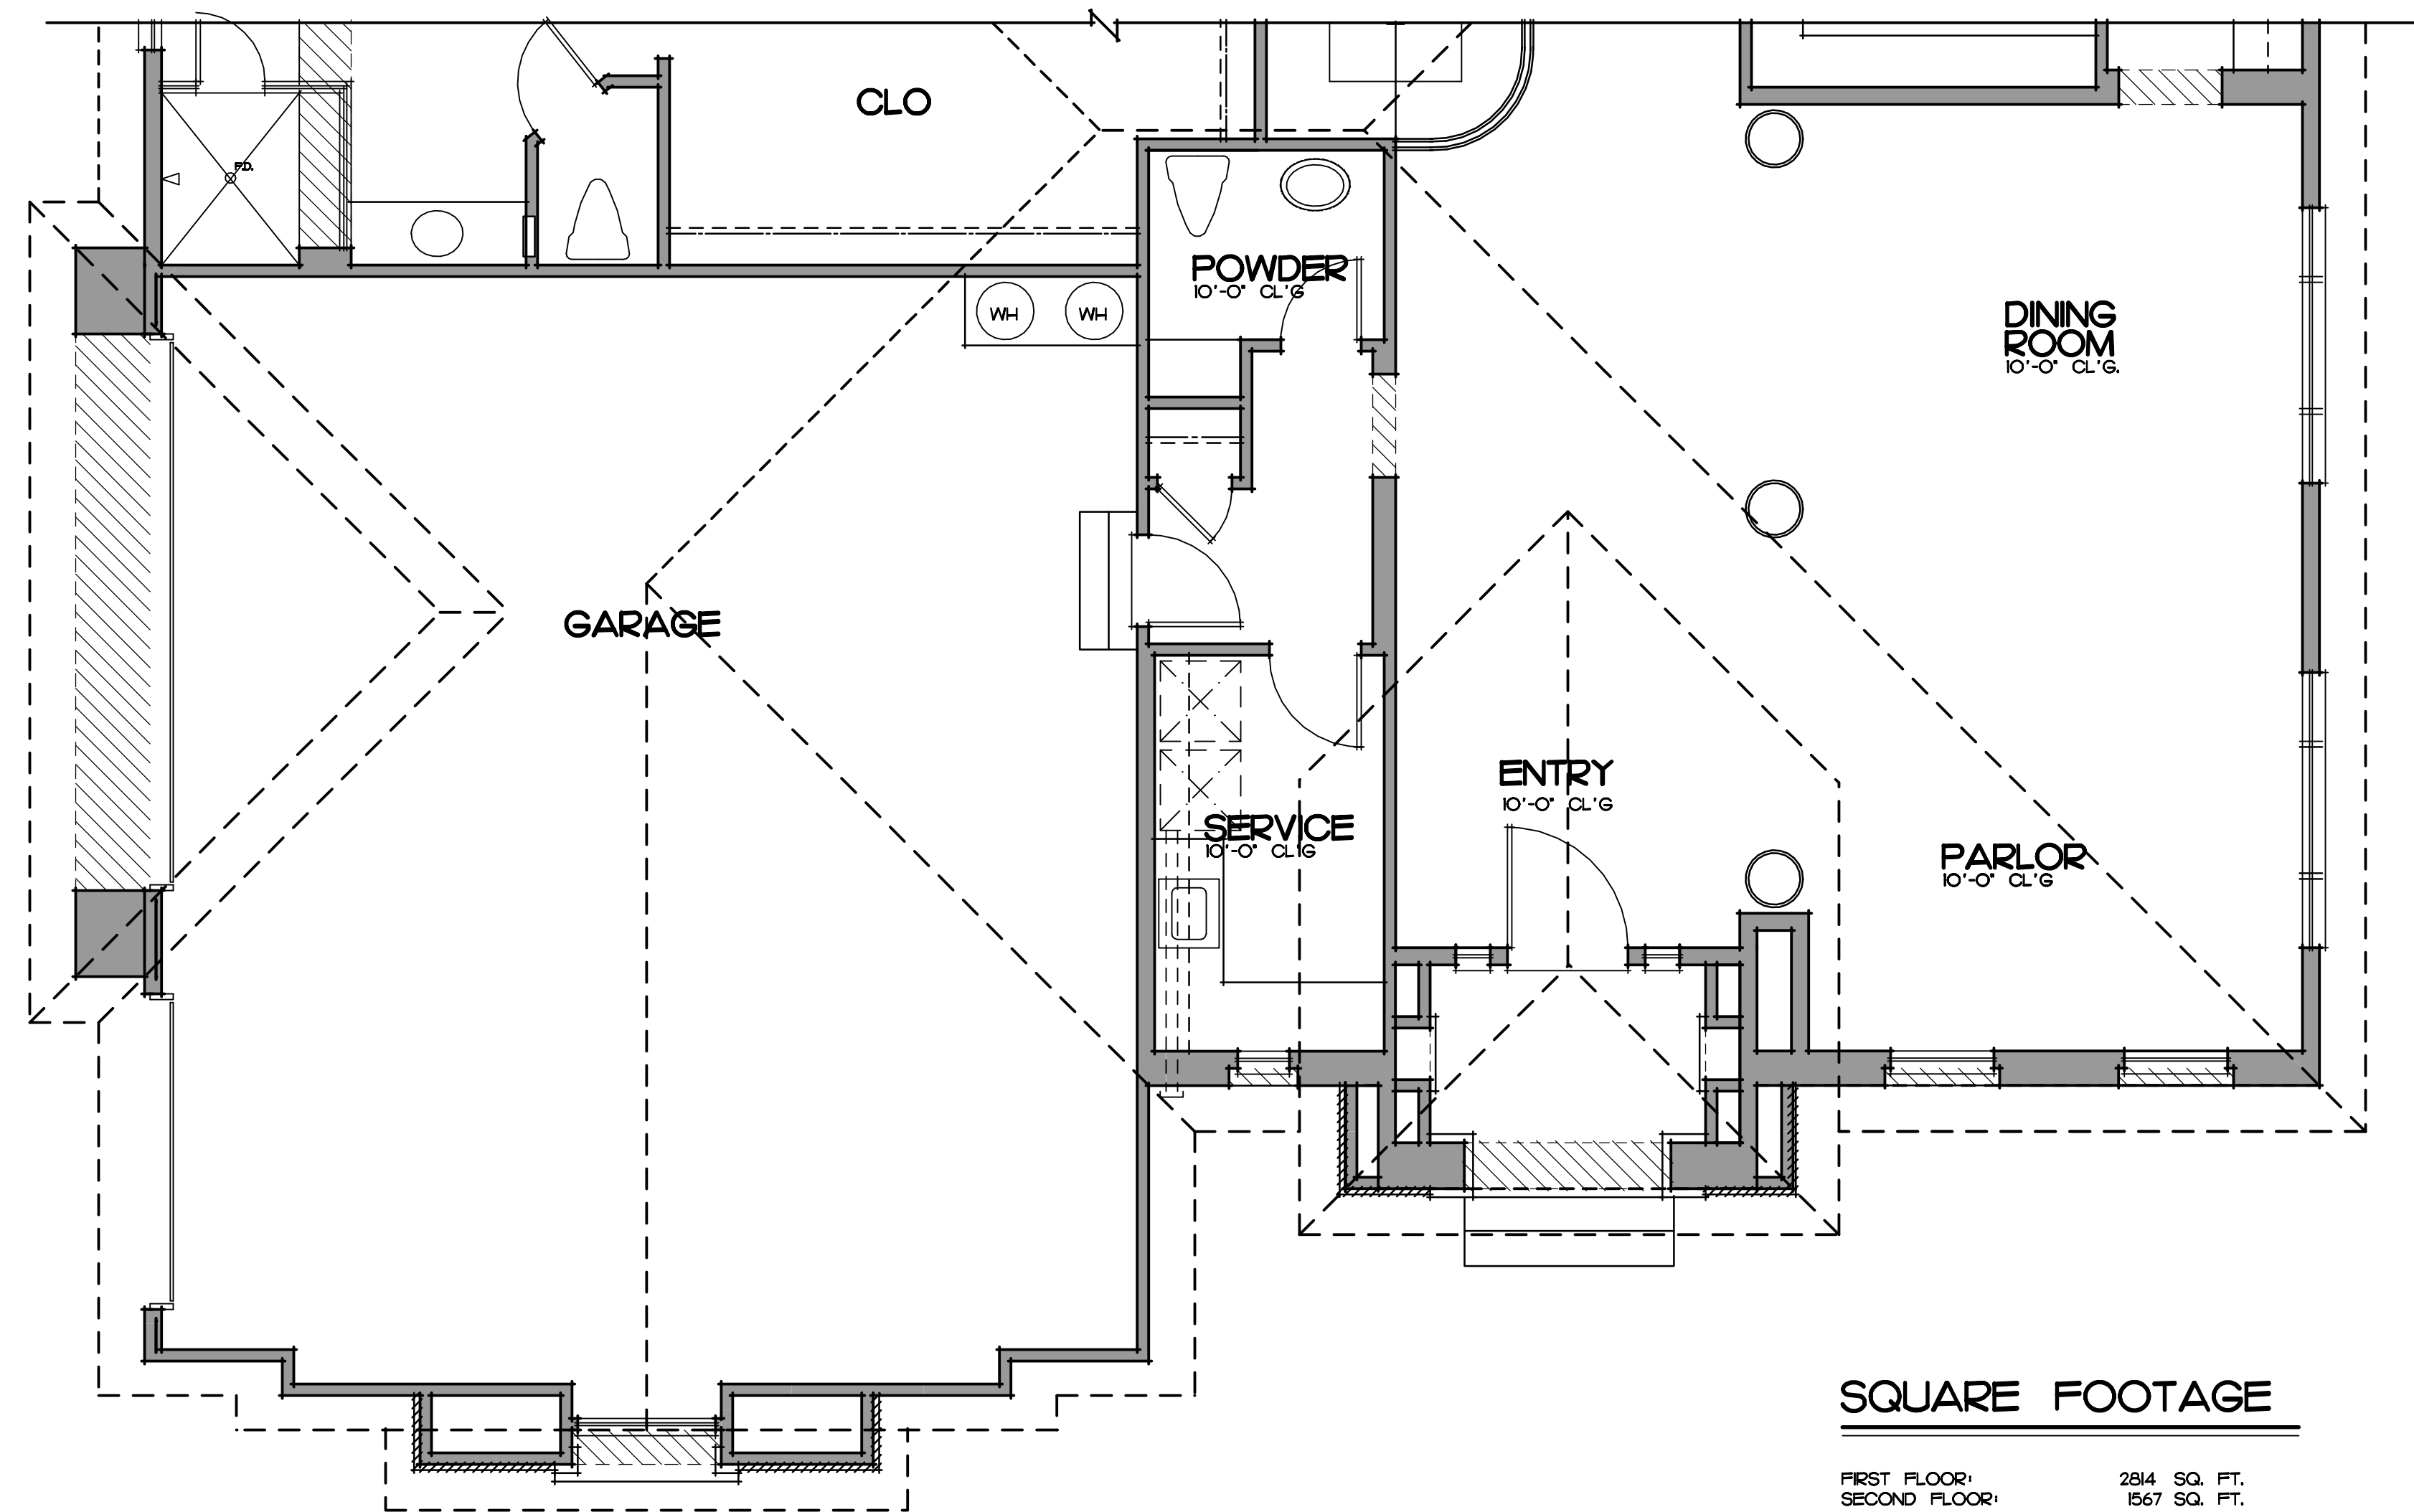


SQUARE FOOTAGE

FIRST FLOOR:	284 SQ. FT.
SECOND FLOOR:	1567 SQ. FT.
TOTAL:	4381 SQ. FT.
GARAGE:	99 SQ. FT.

OPTIONAL GARAGE ELEVATION 'D'

SCALE: 1/4" = 1'-0"

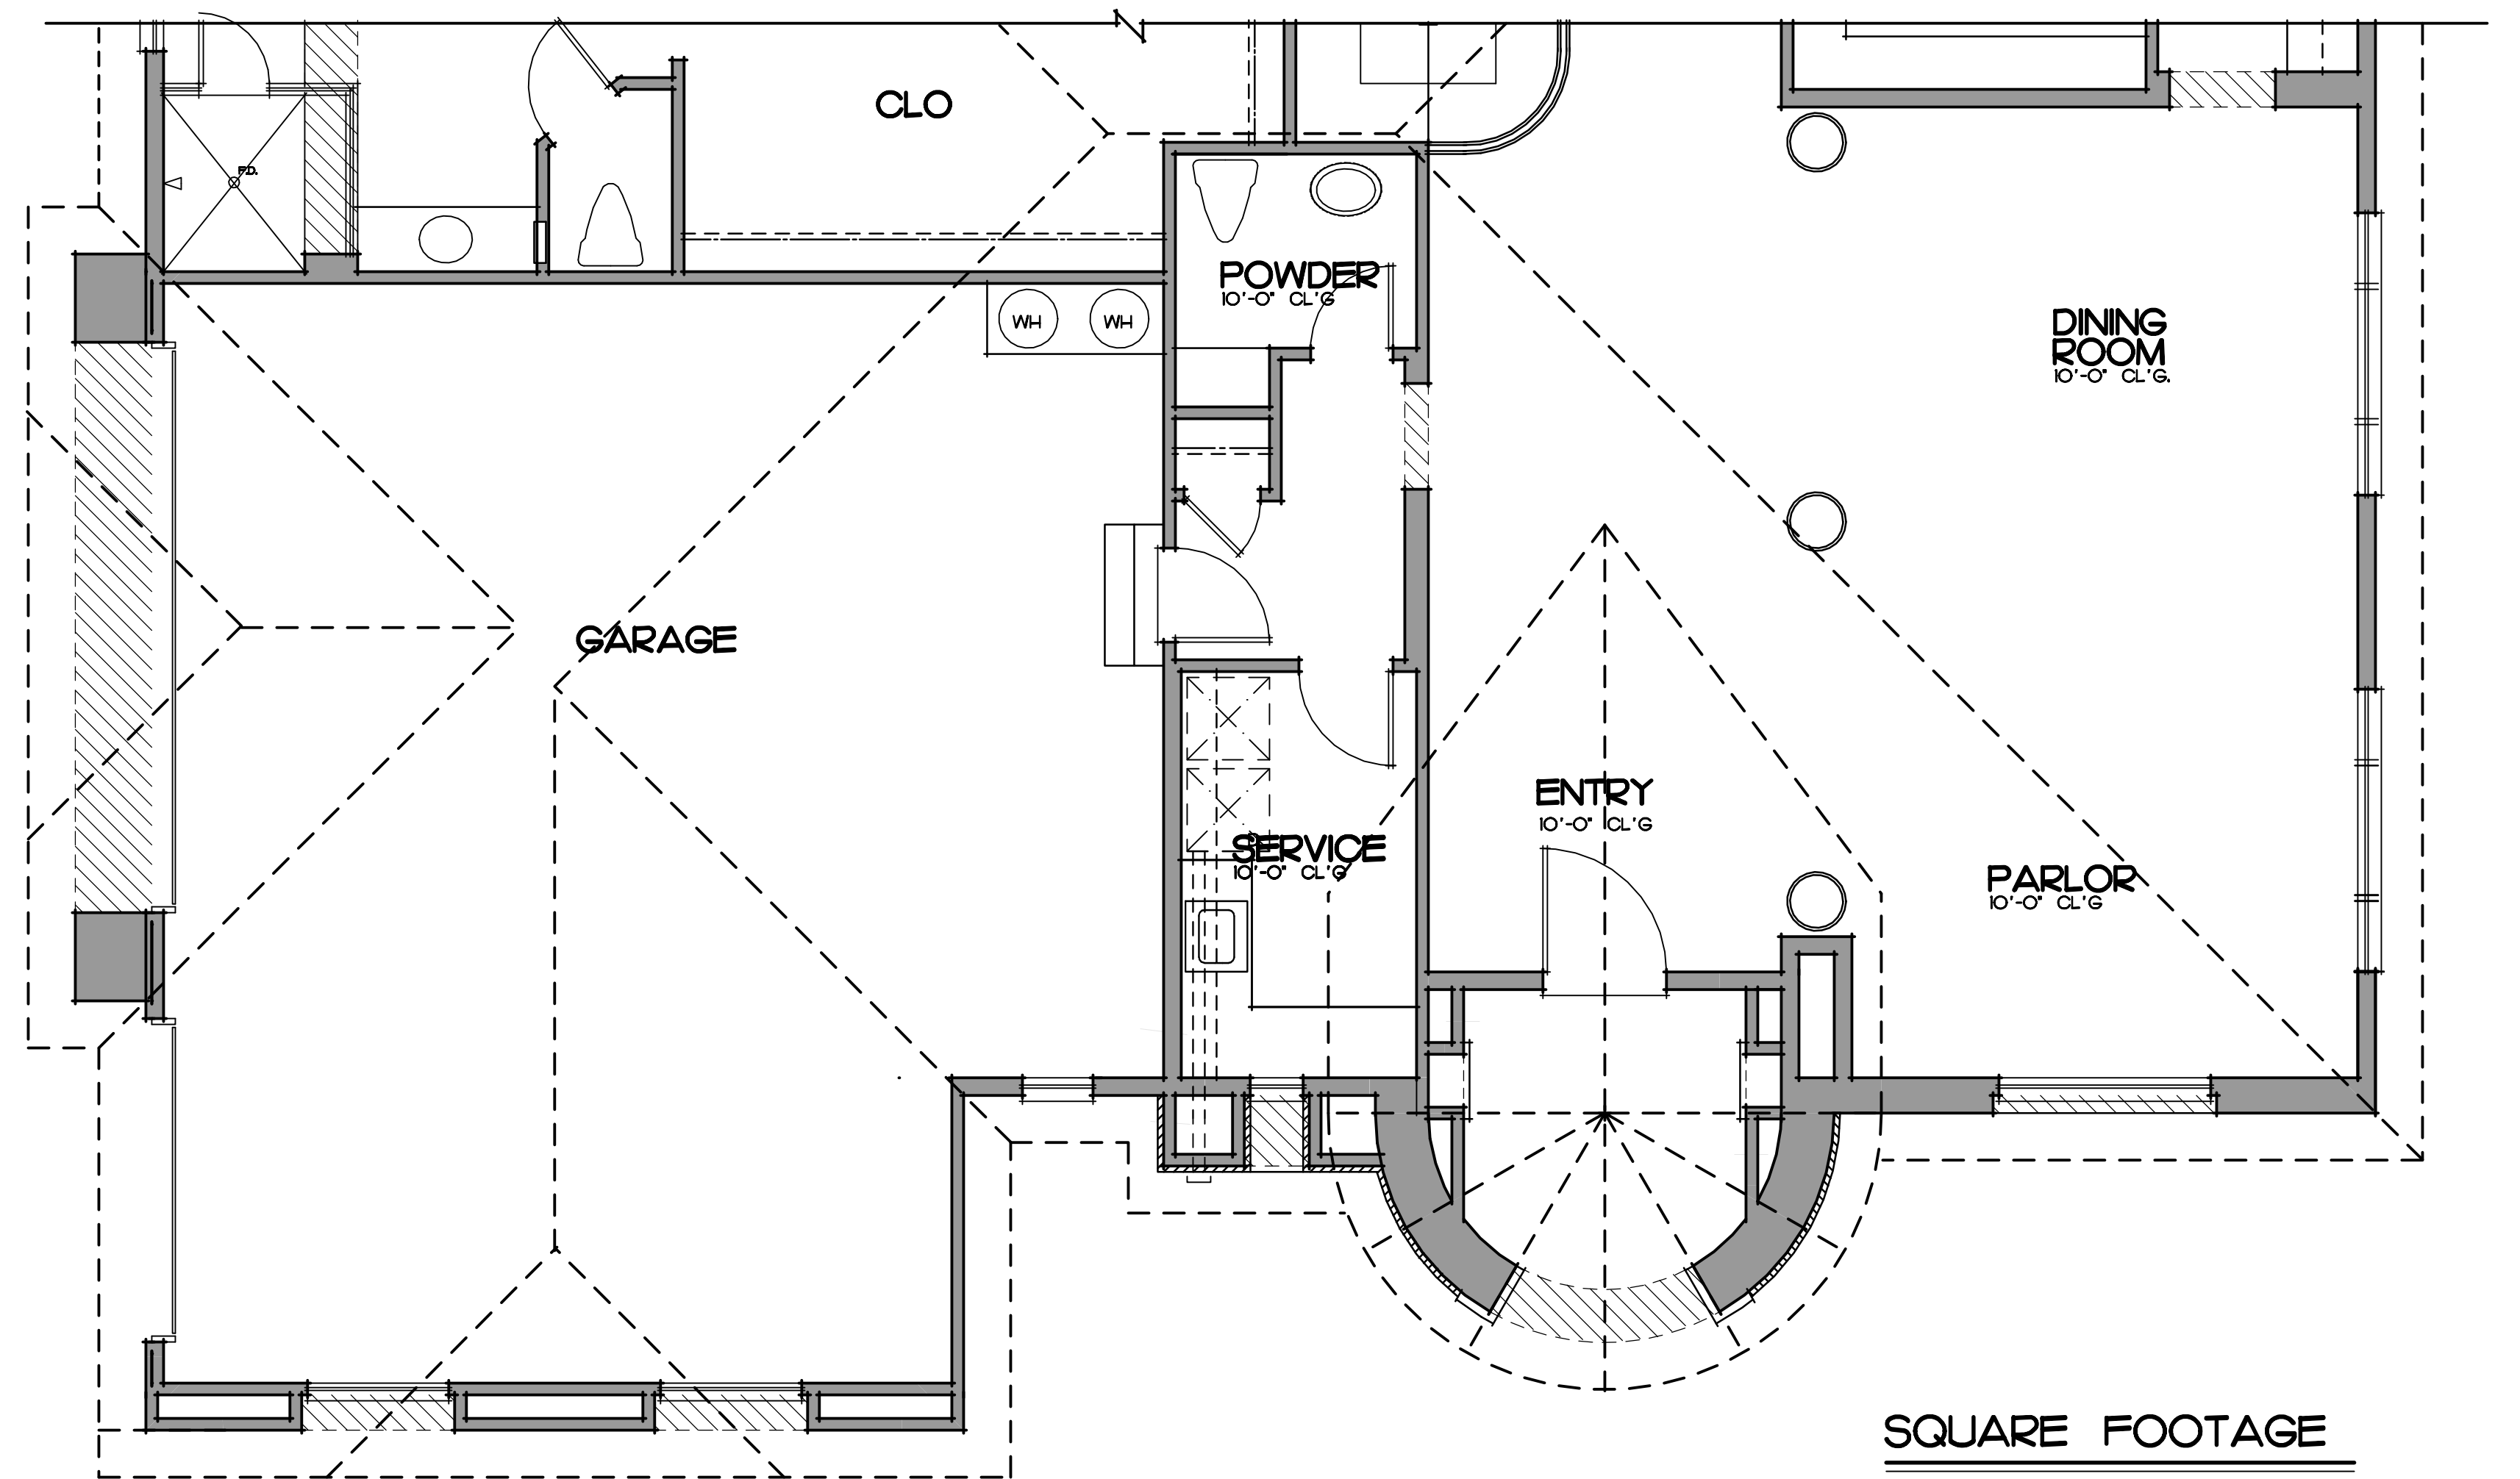

SQUARE FOOTAGE

FIRST FLOOR:	284 SQ. FT.
SECOND FLOOR:	1567 SQ. FT.
TOTAL:	4381 SQ. FT.
GARAGE:	99 SQ. FT.

OPTIONAL GARAGE ELEVATION 'C'

SCALE: 1/4" = 1'-0"