




OPTIONAL CASITA LEFT ELEV 'C'

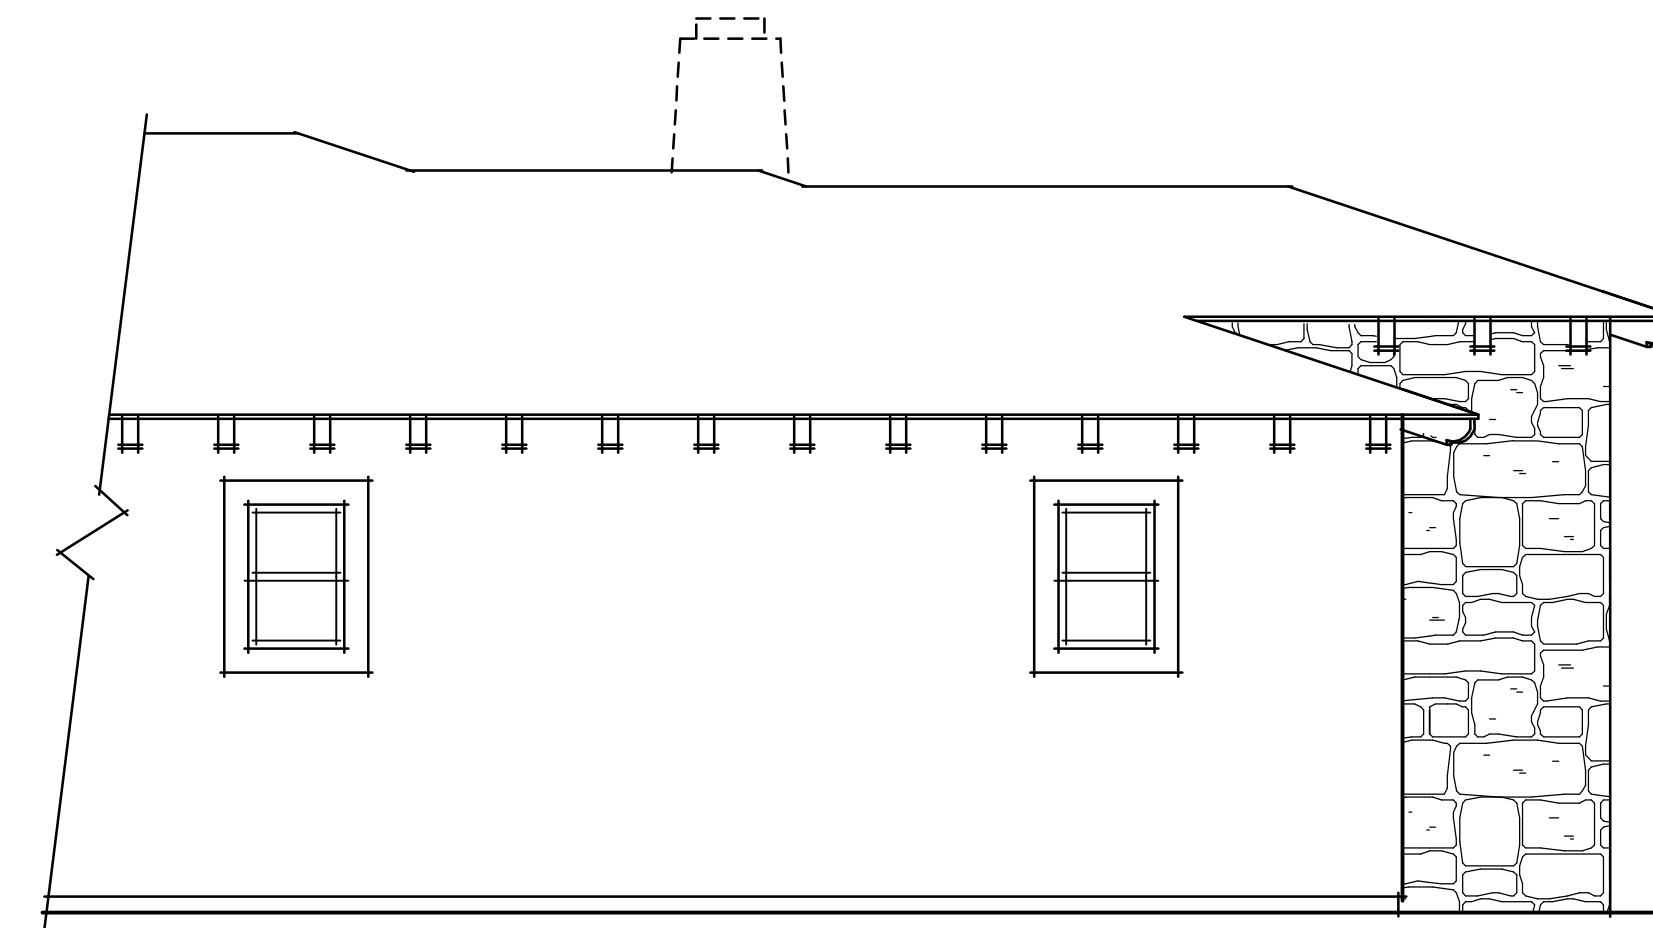


OPTIONAL CASITA LEFT ELEV 'B'

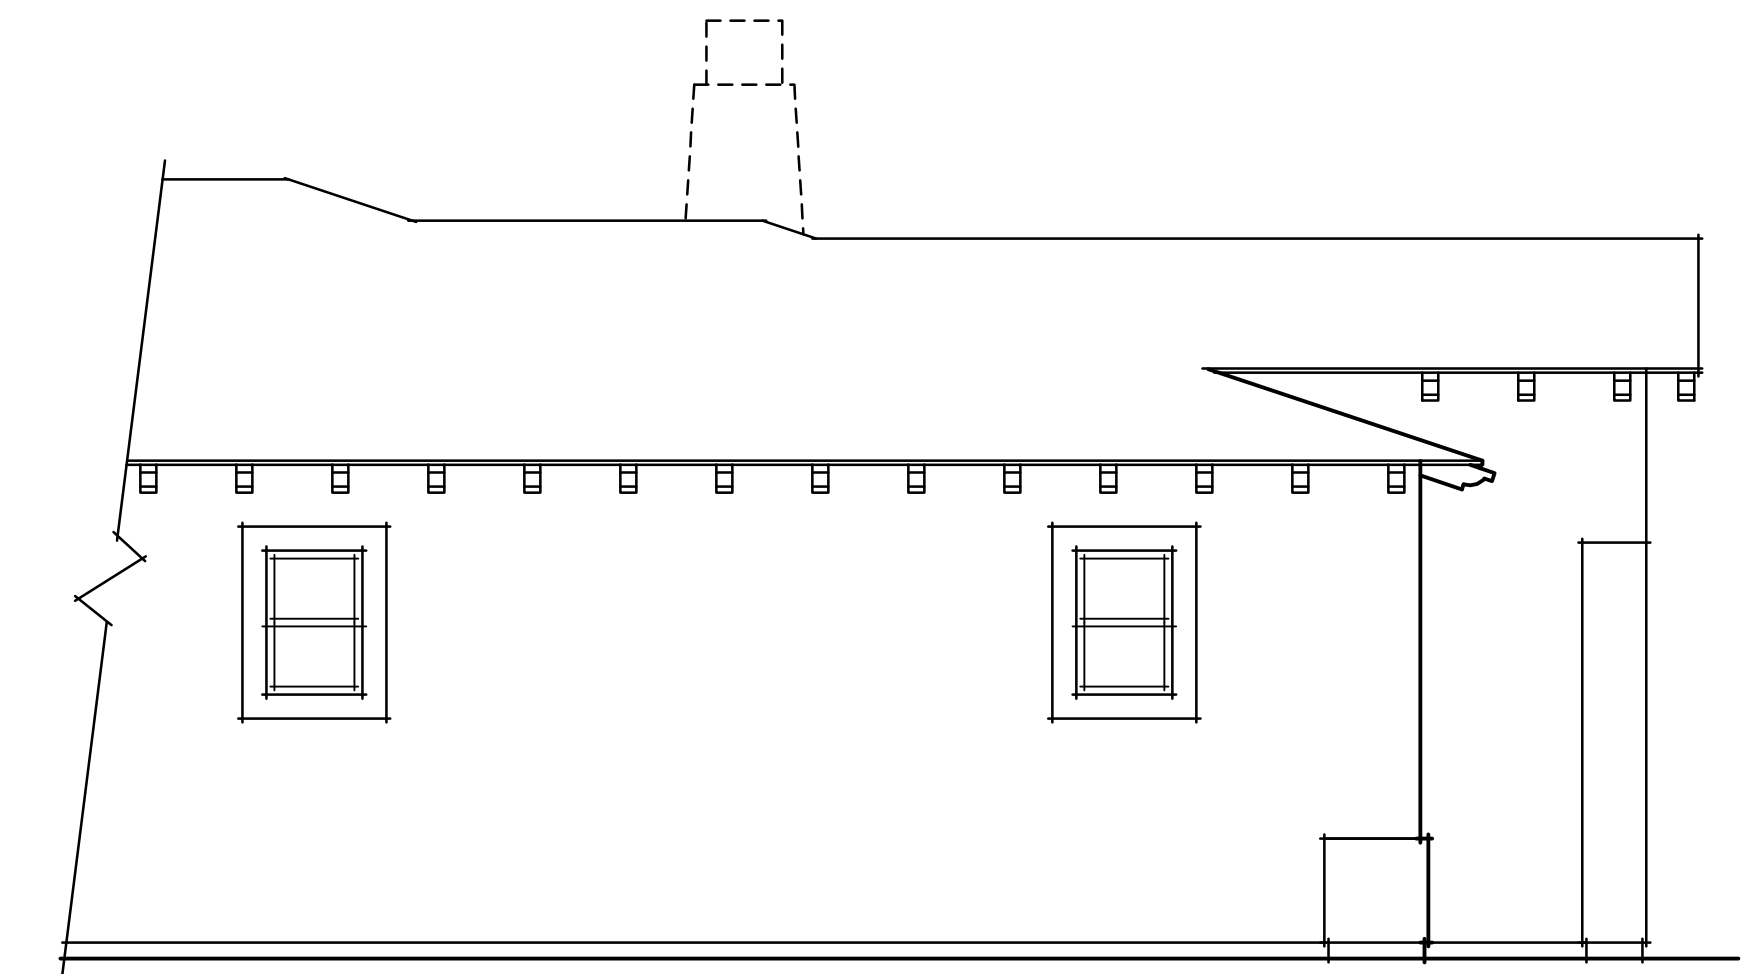


OPTIONAL CASITA LEFT ELEV 'A'

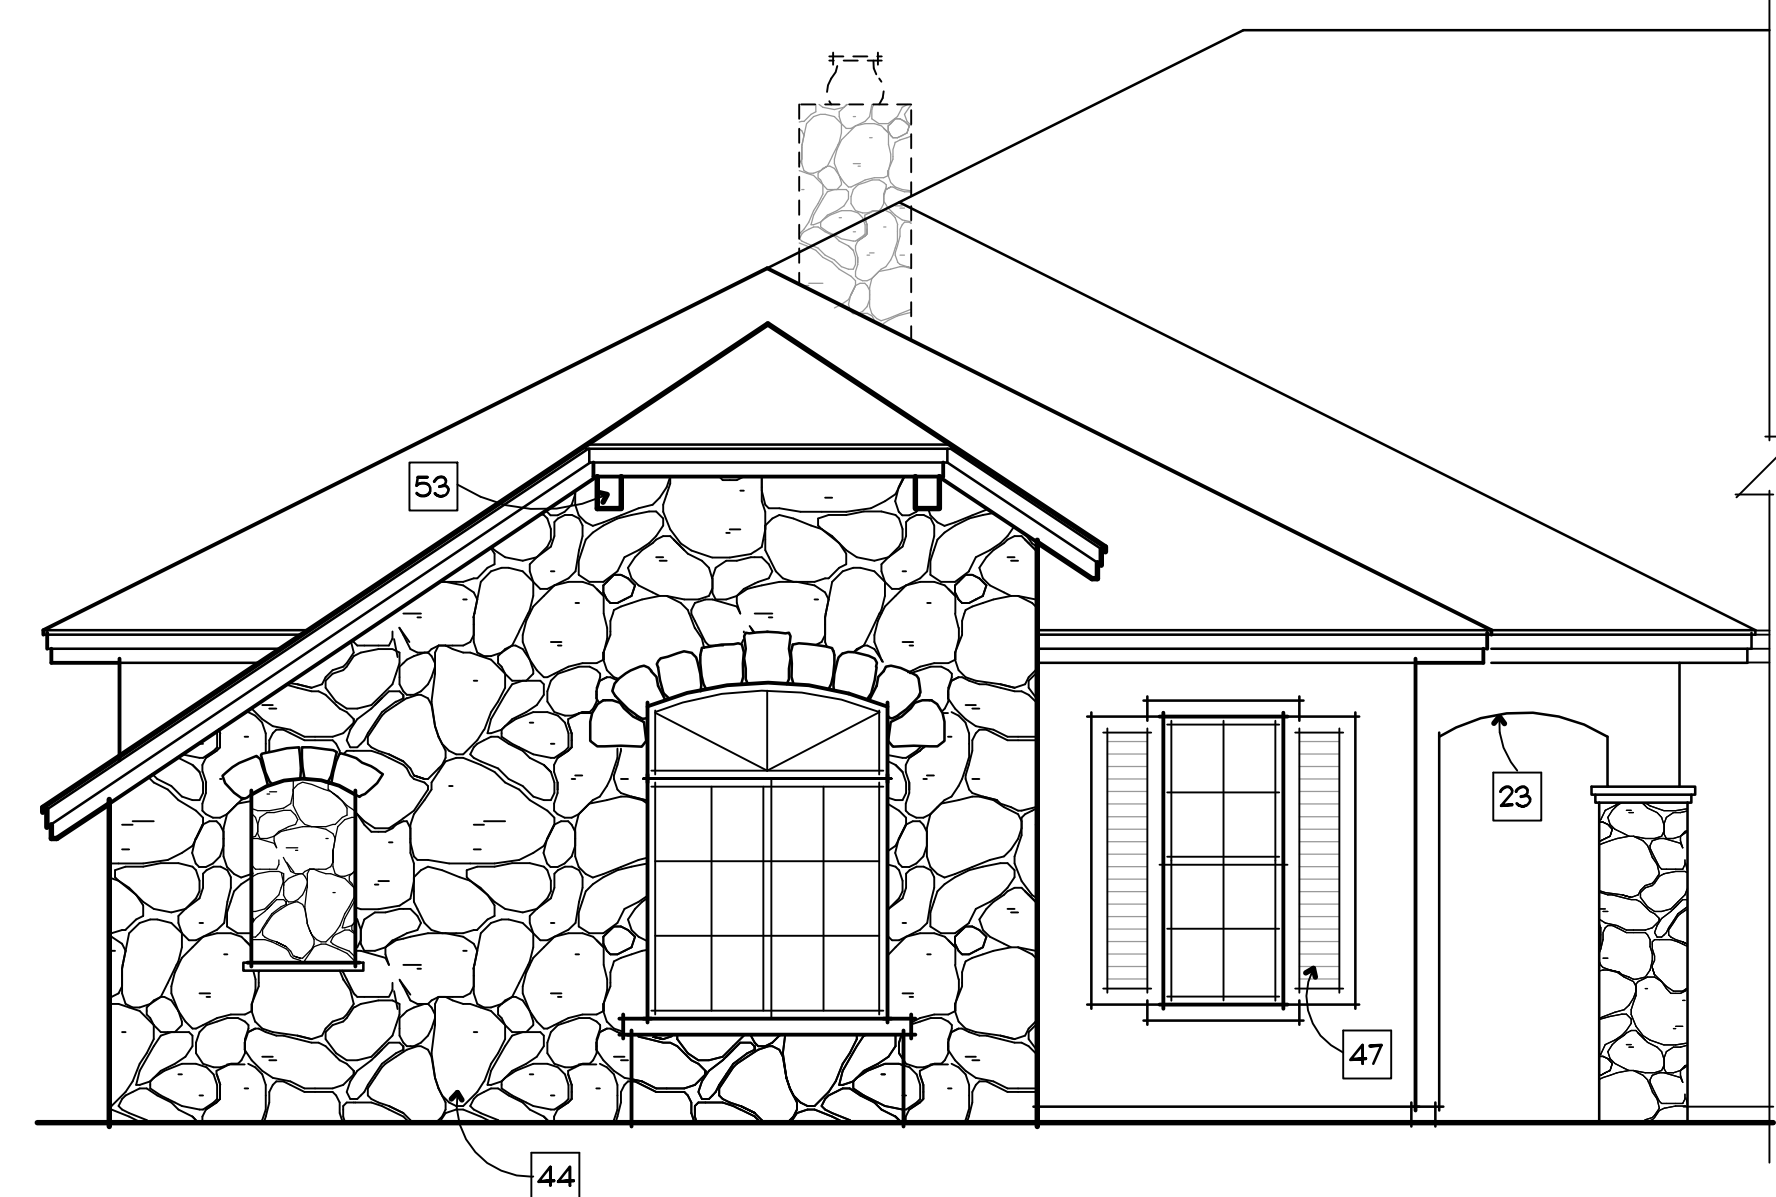


OPTIONAL CASITA FRONT ELEV 'C'

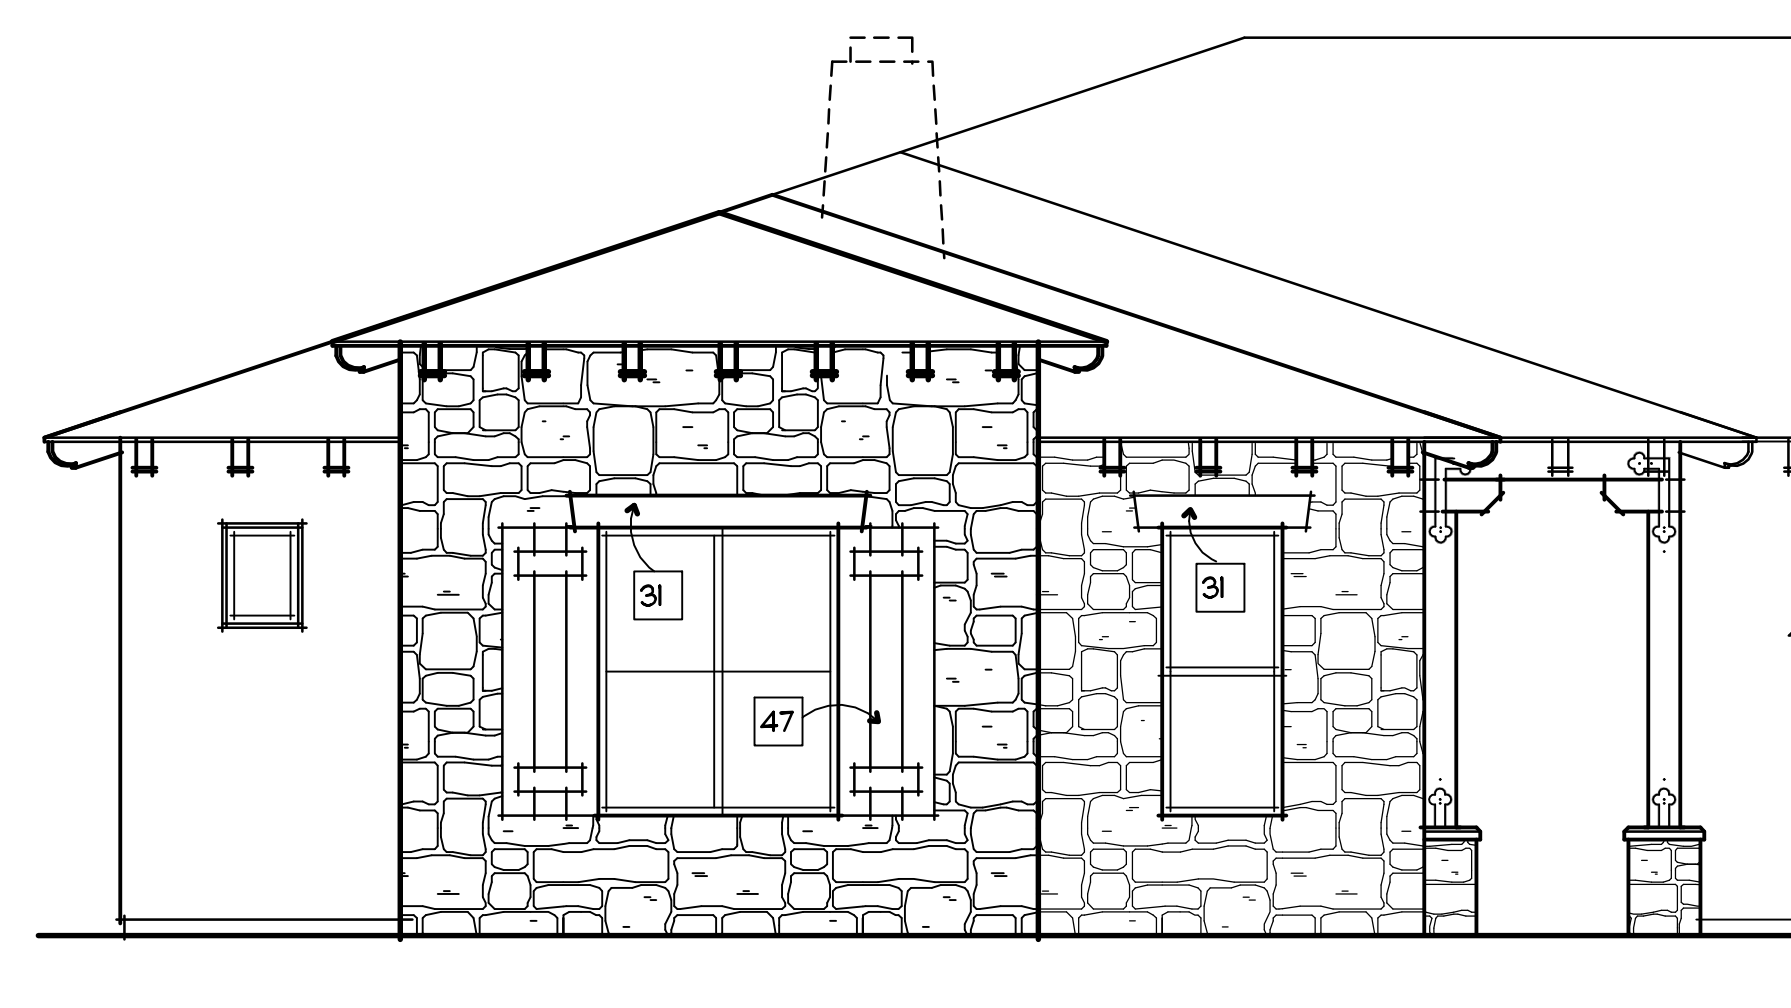


OPTIONAL CASITA FRONT ELEV 'B'

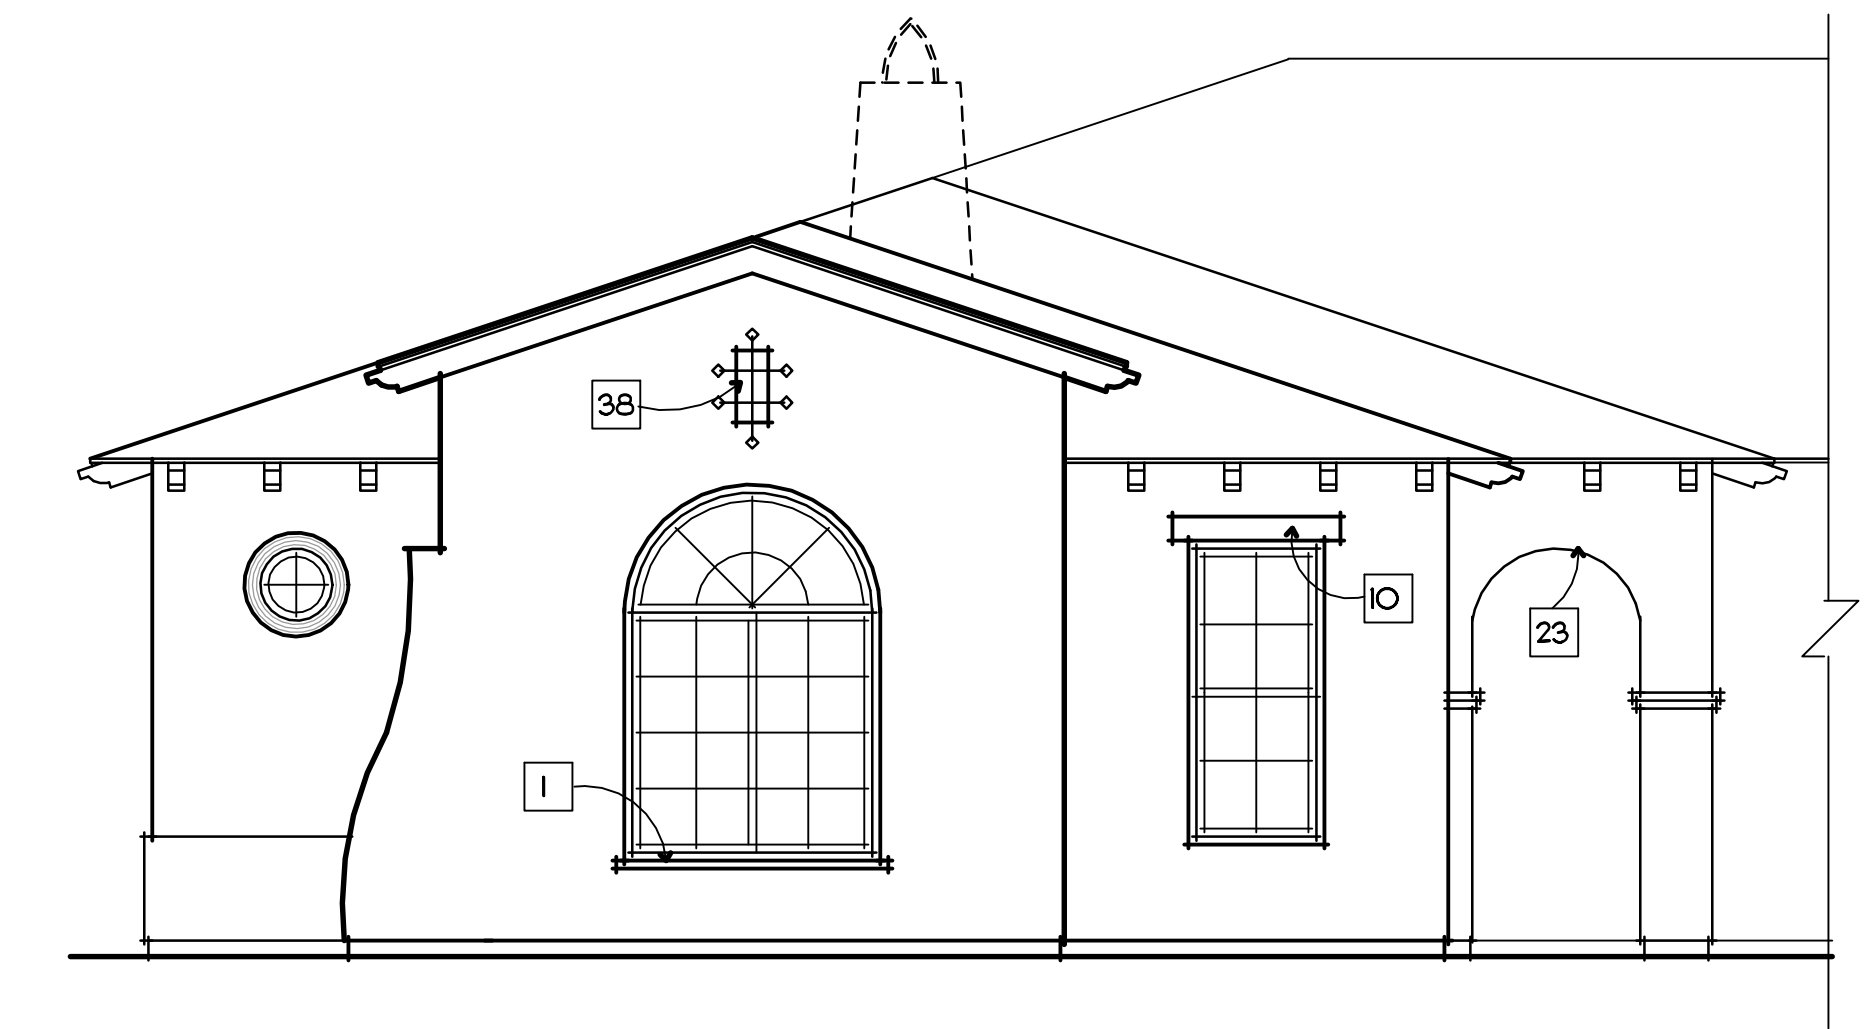


OPTIONAL CASITA FRONT ELEV 'A'

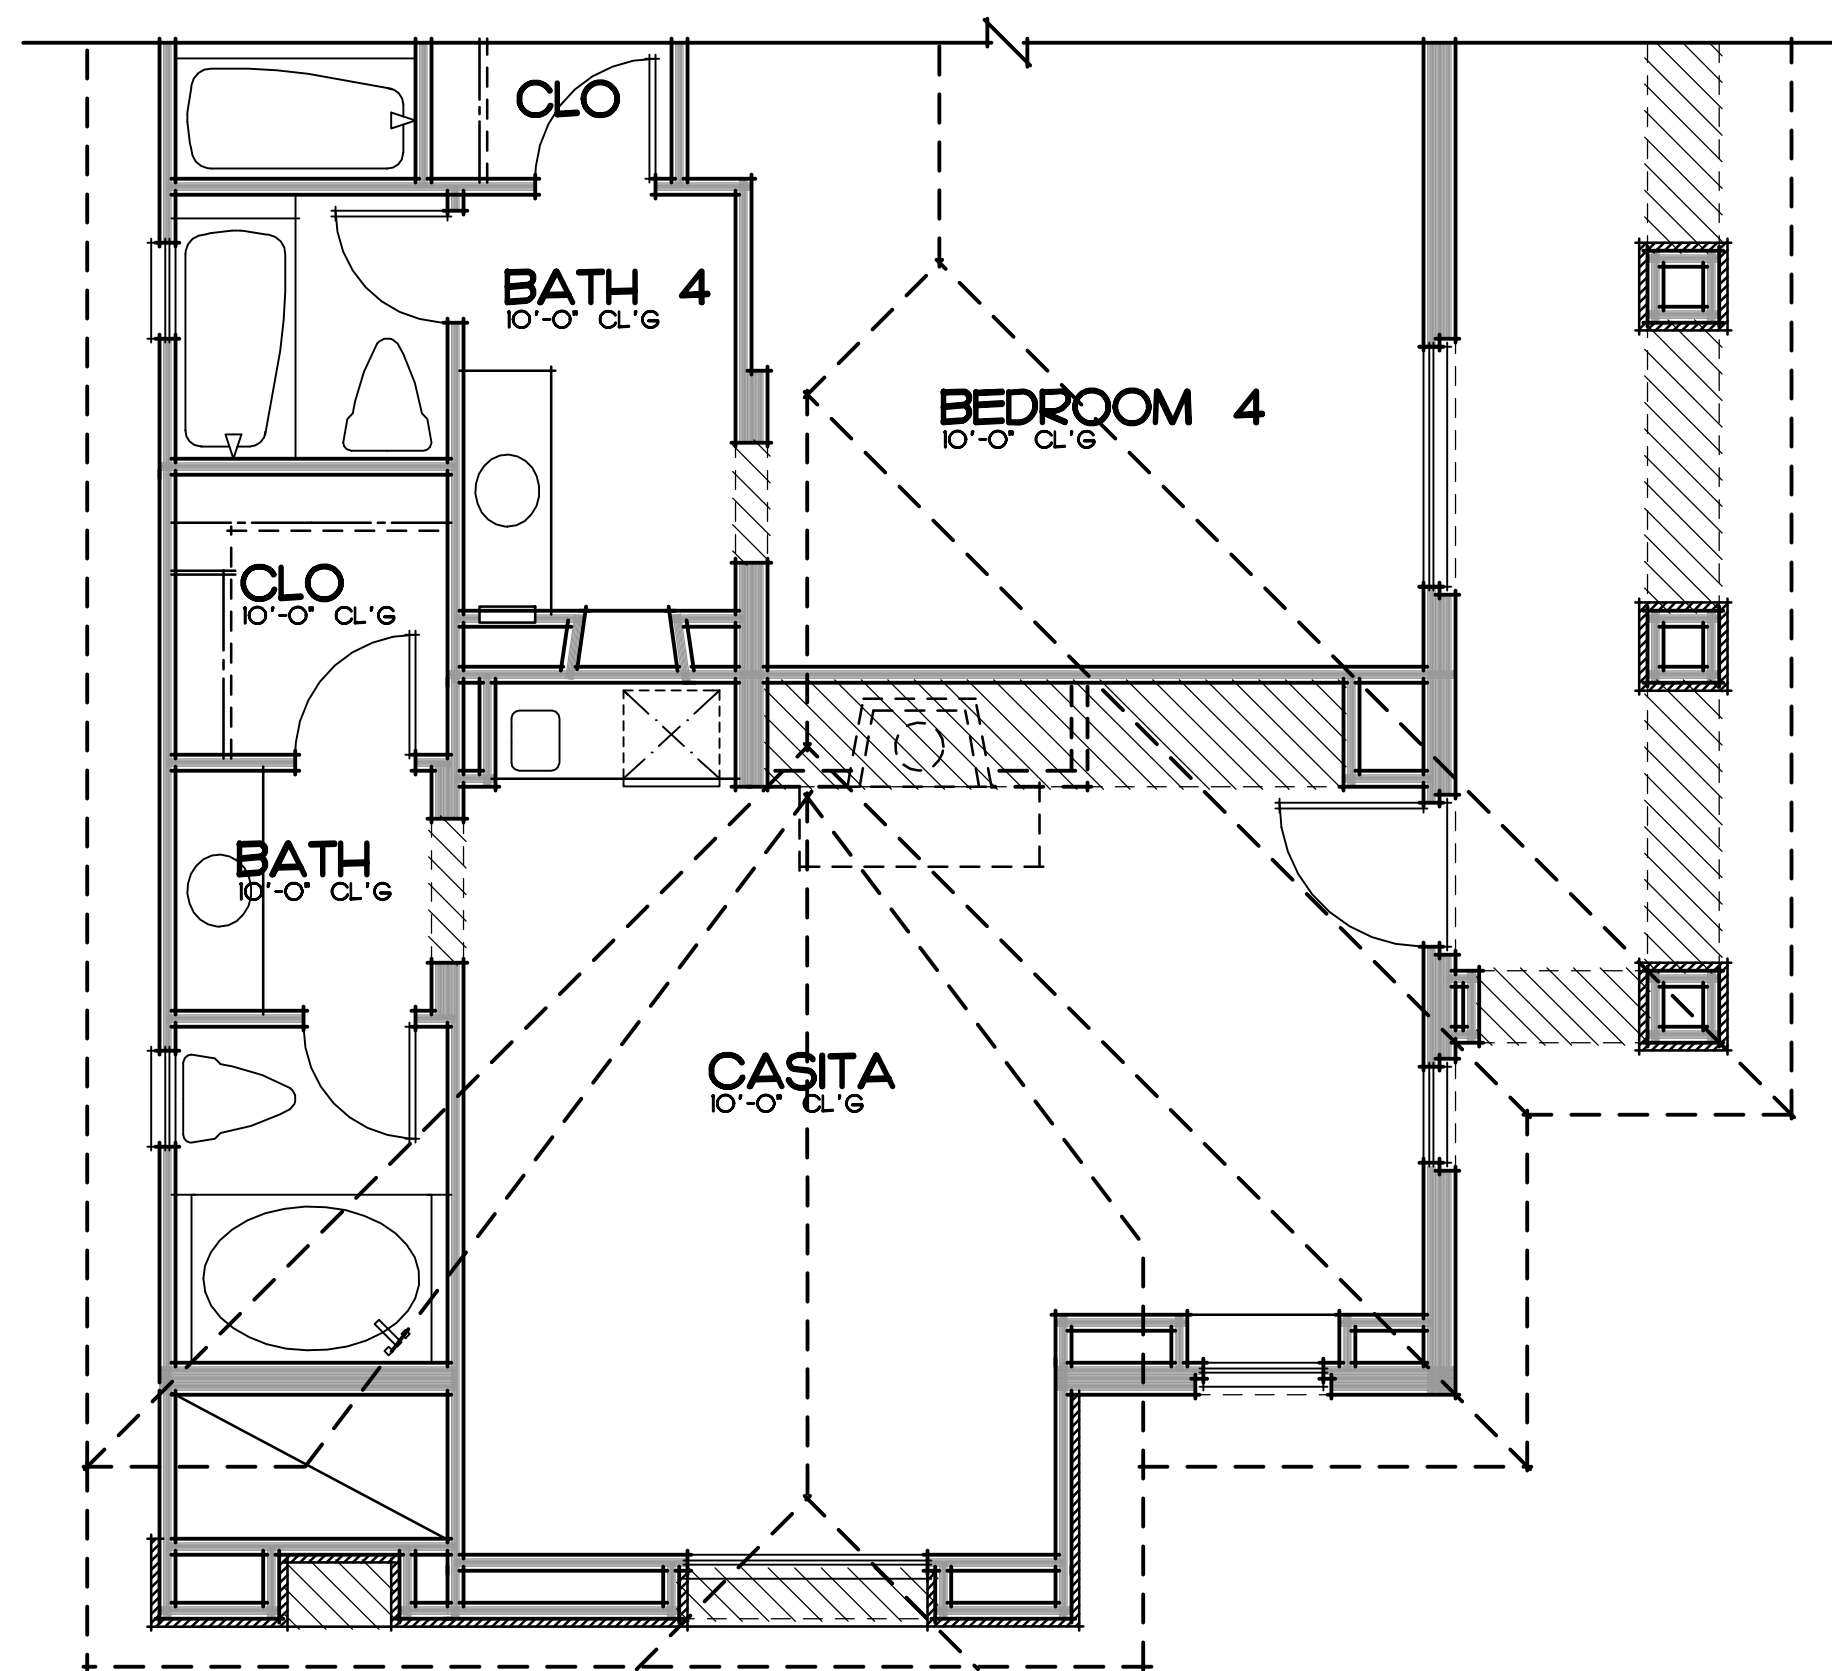

OPTIONAL CASITA PLAN 'C' SCALE: 1/4" = 1'-0"

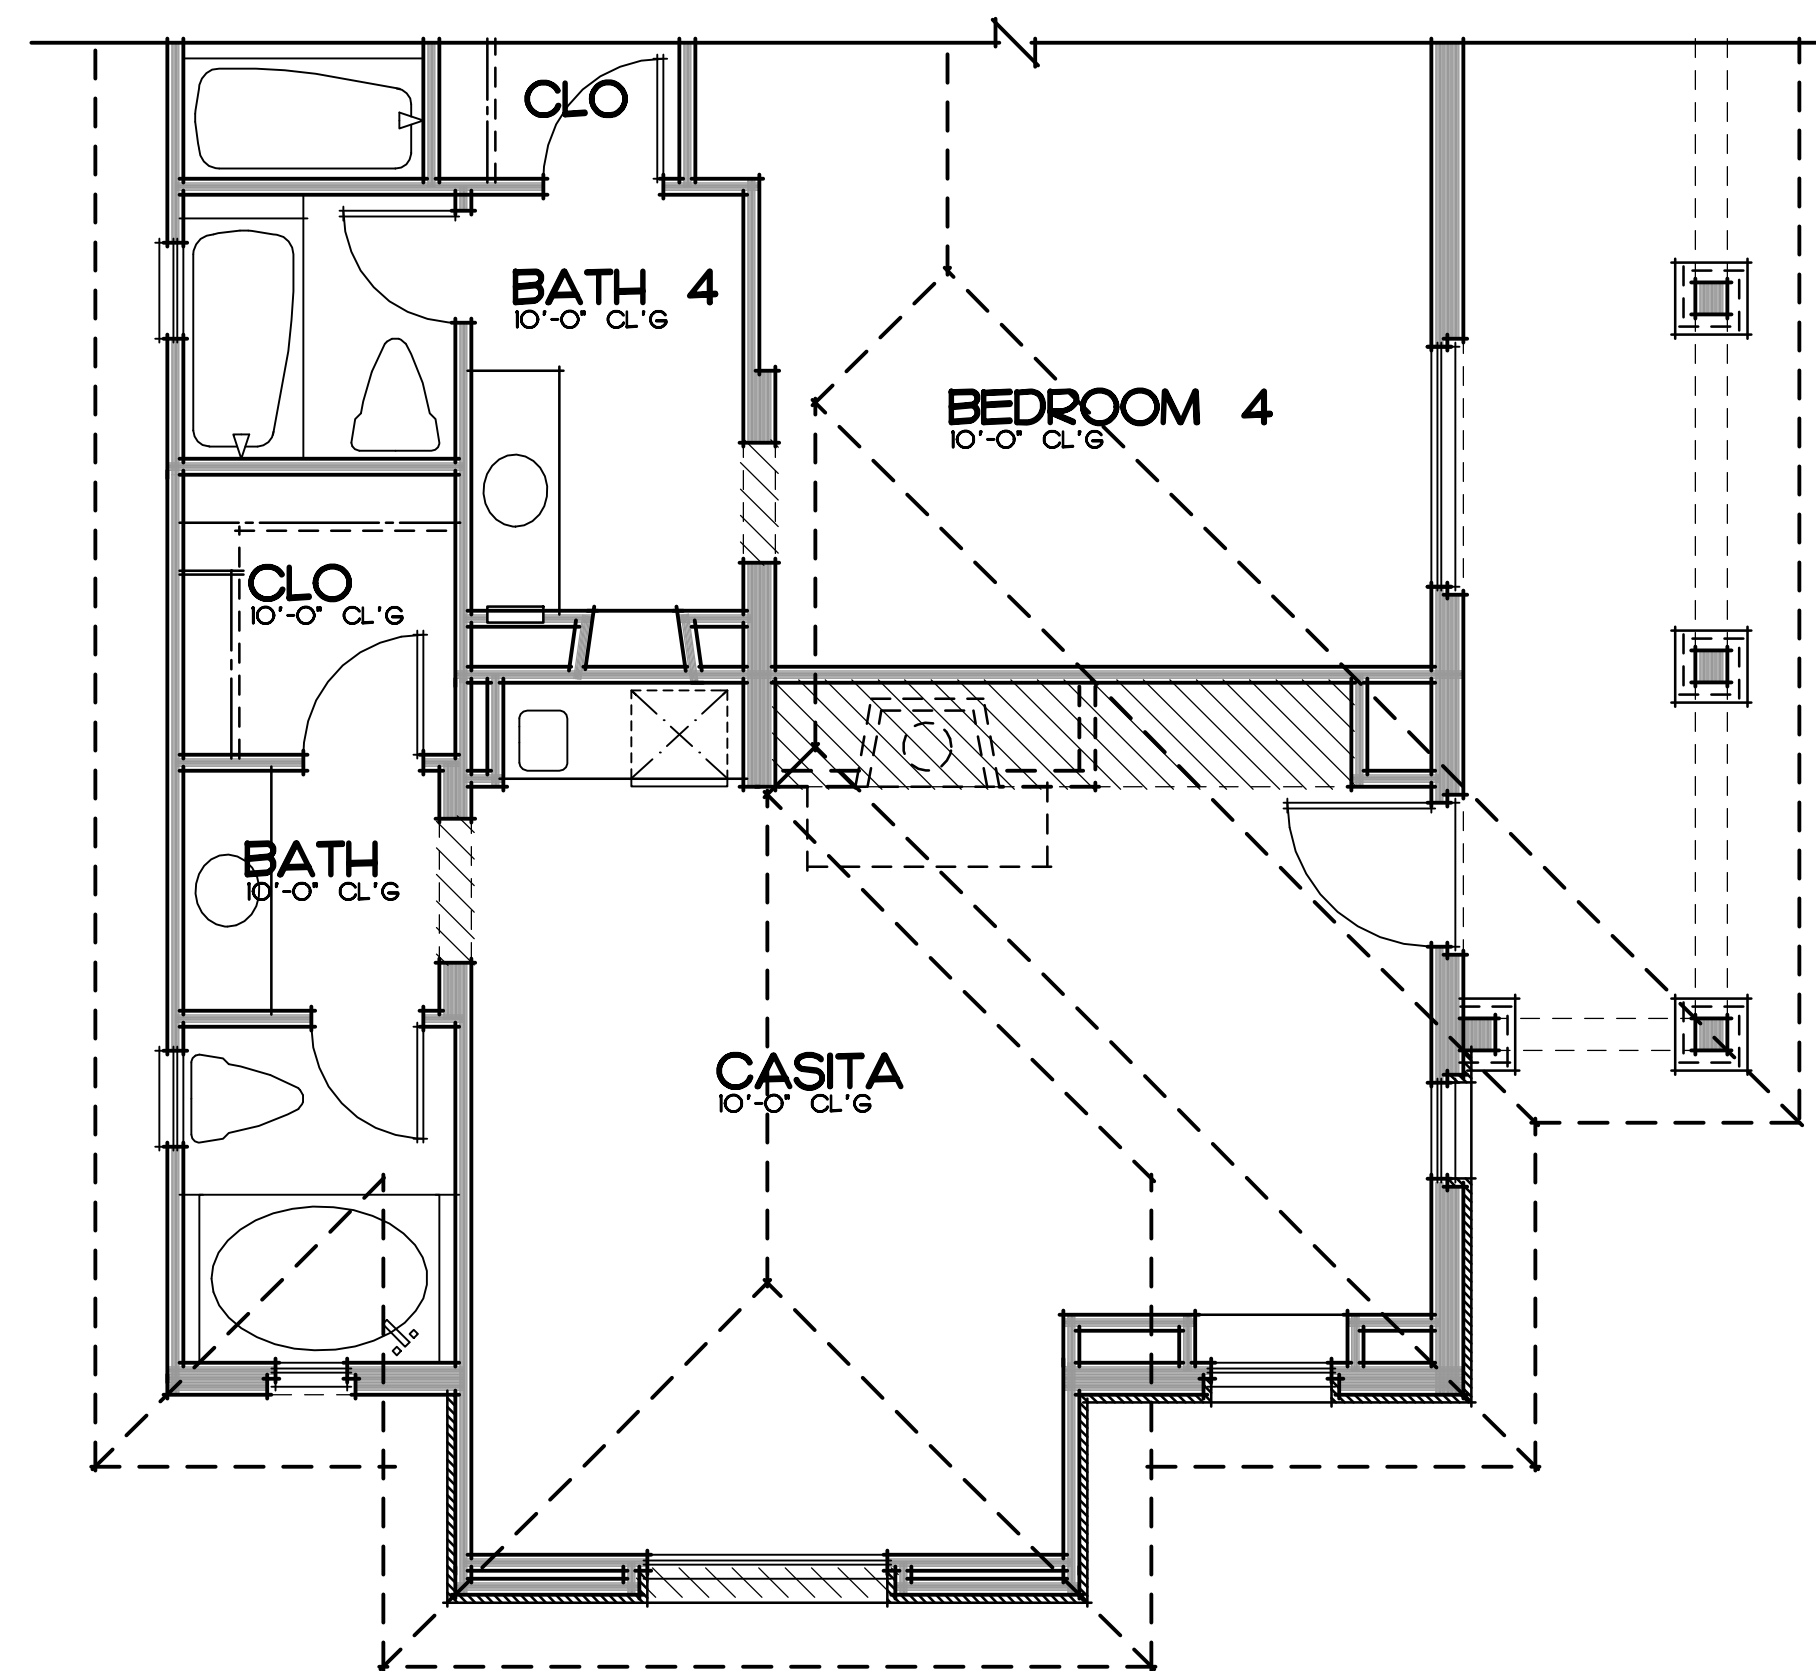

OPTIONAL CASITA PLAN 'B' SCALE: 1/4" = 1'-0"

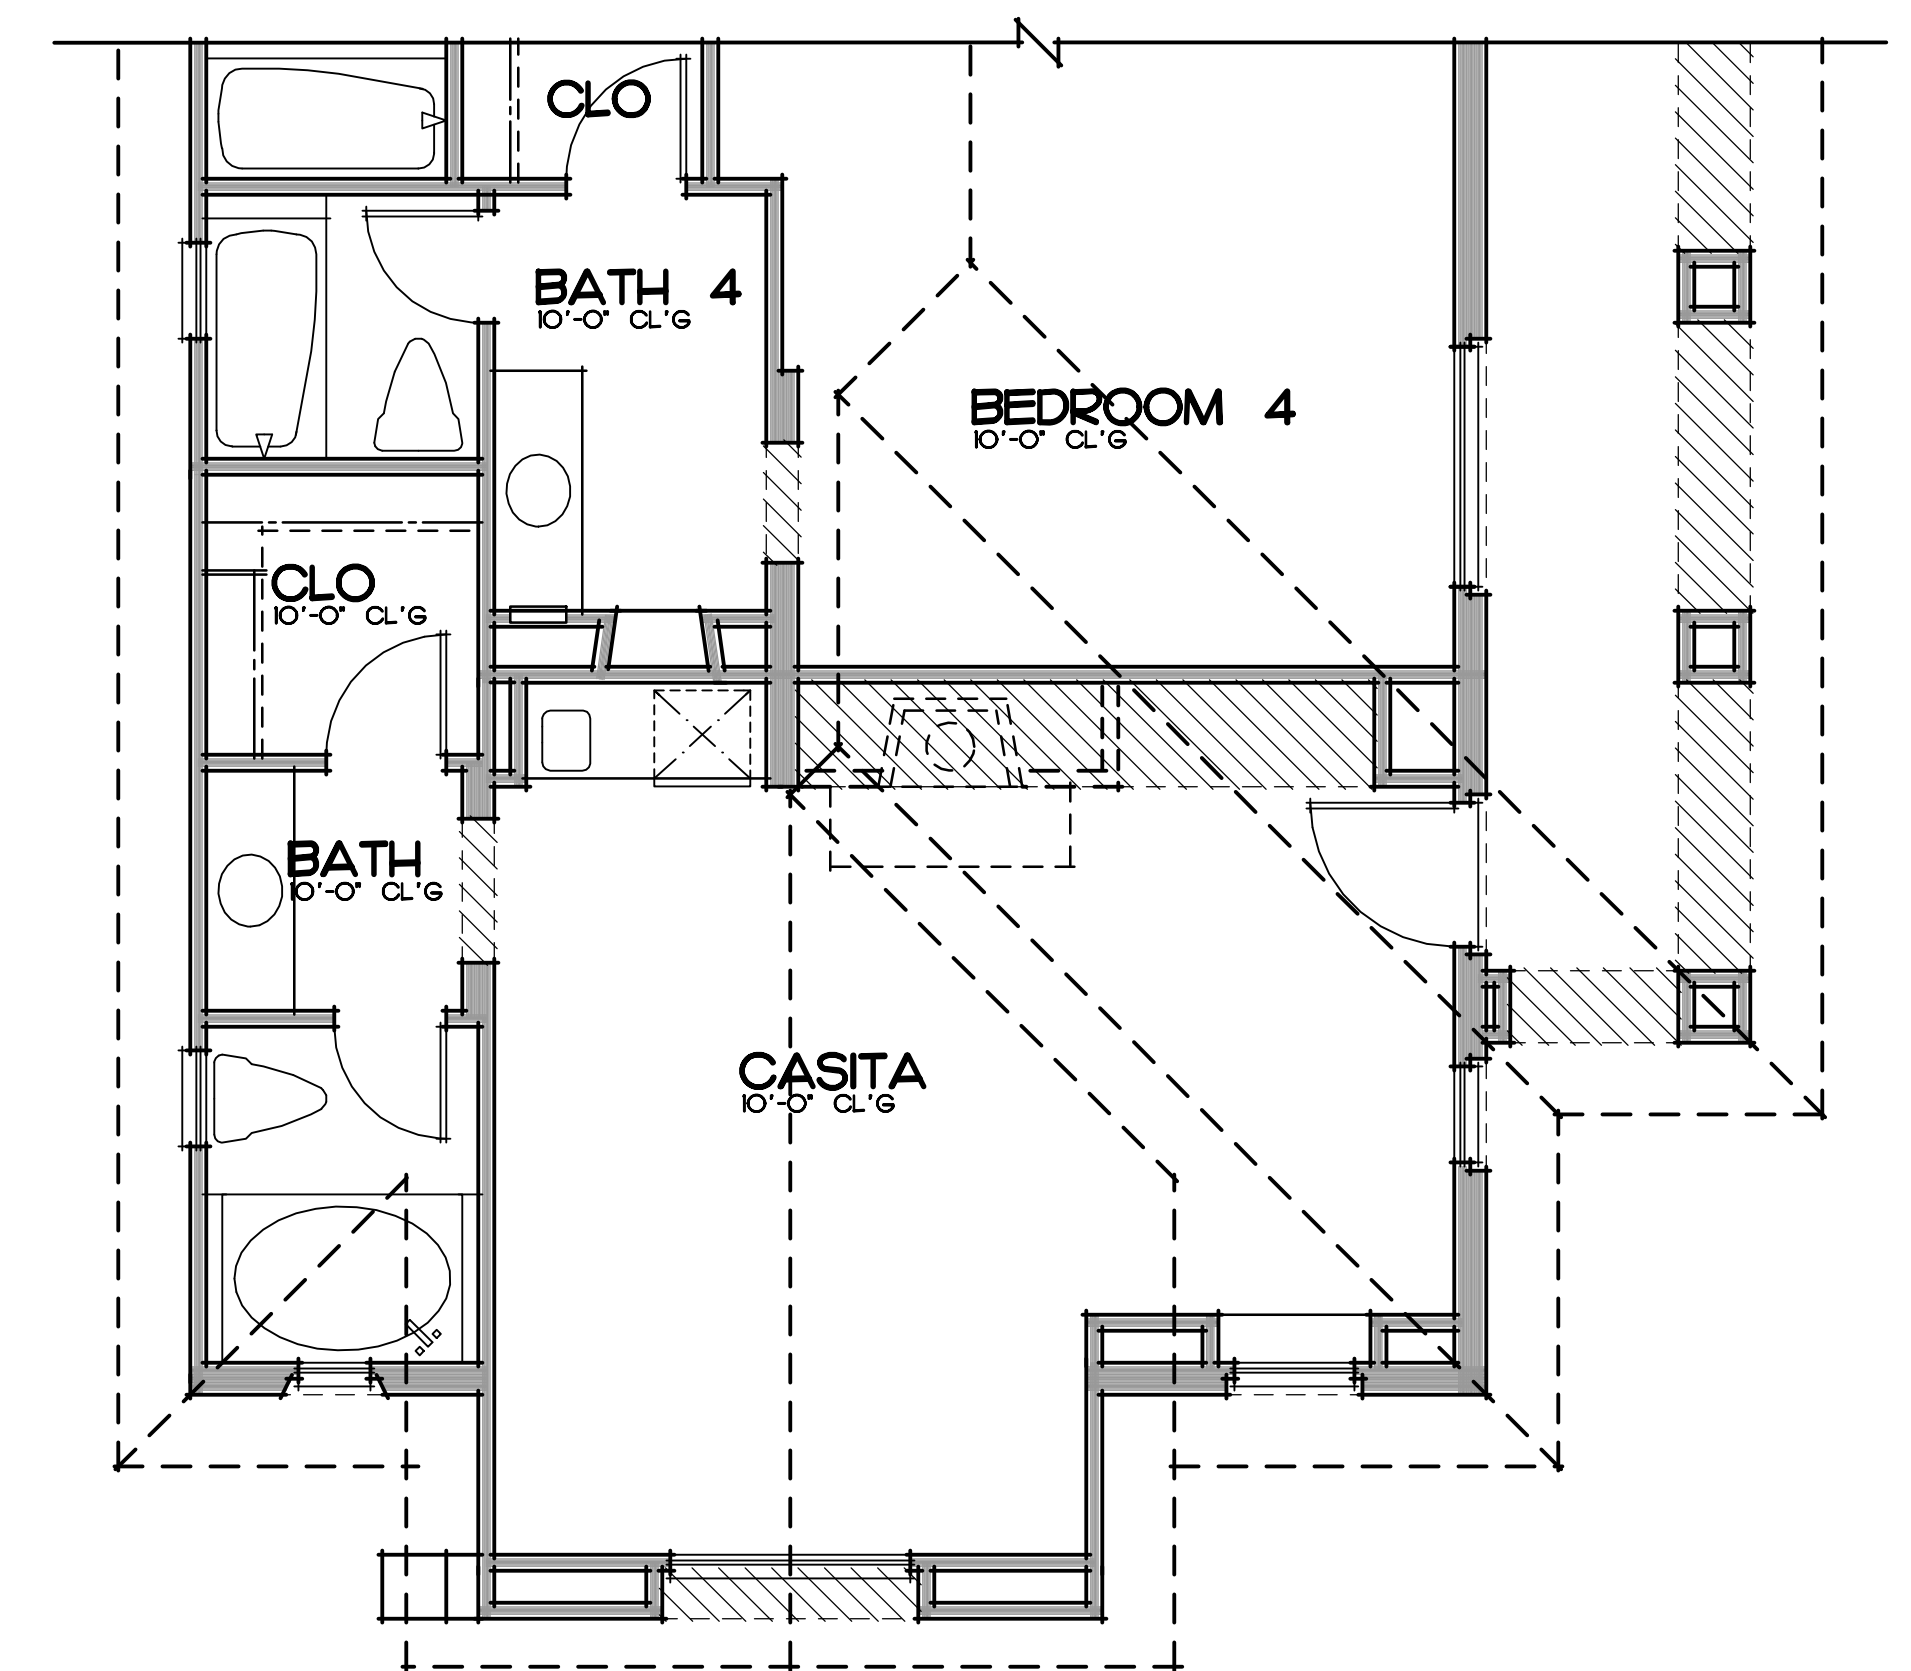

OPTIONAL CASITA PLAN 'A' SCALE: 1/4" = 1'-0"