




RIGHT ELEVATION

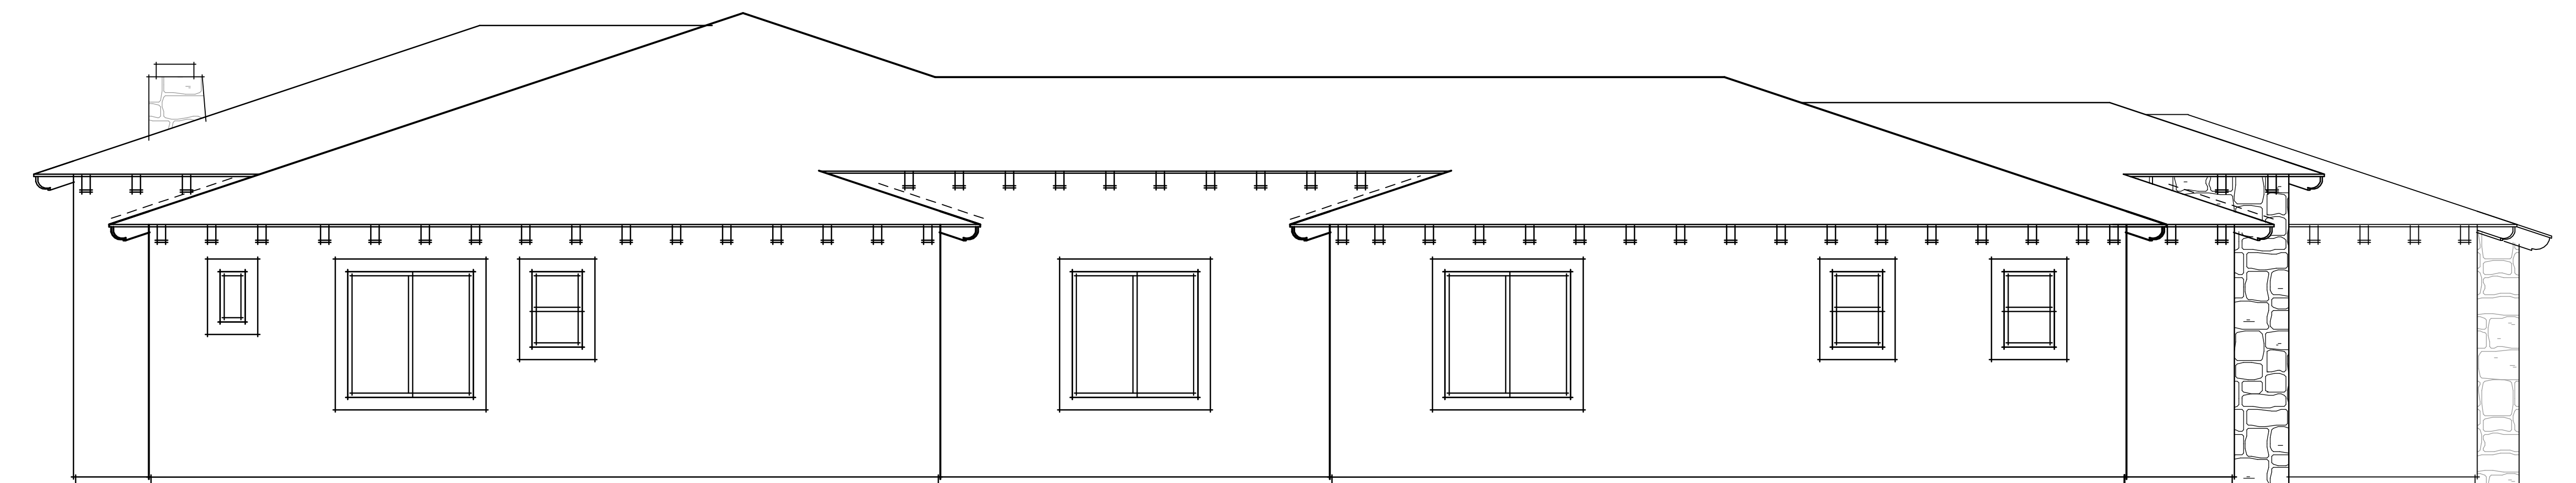

LEFT ELEVATION

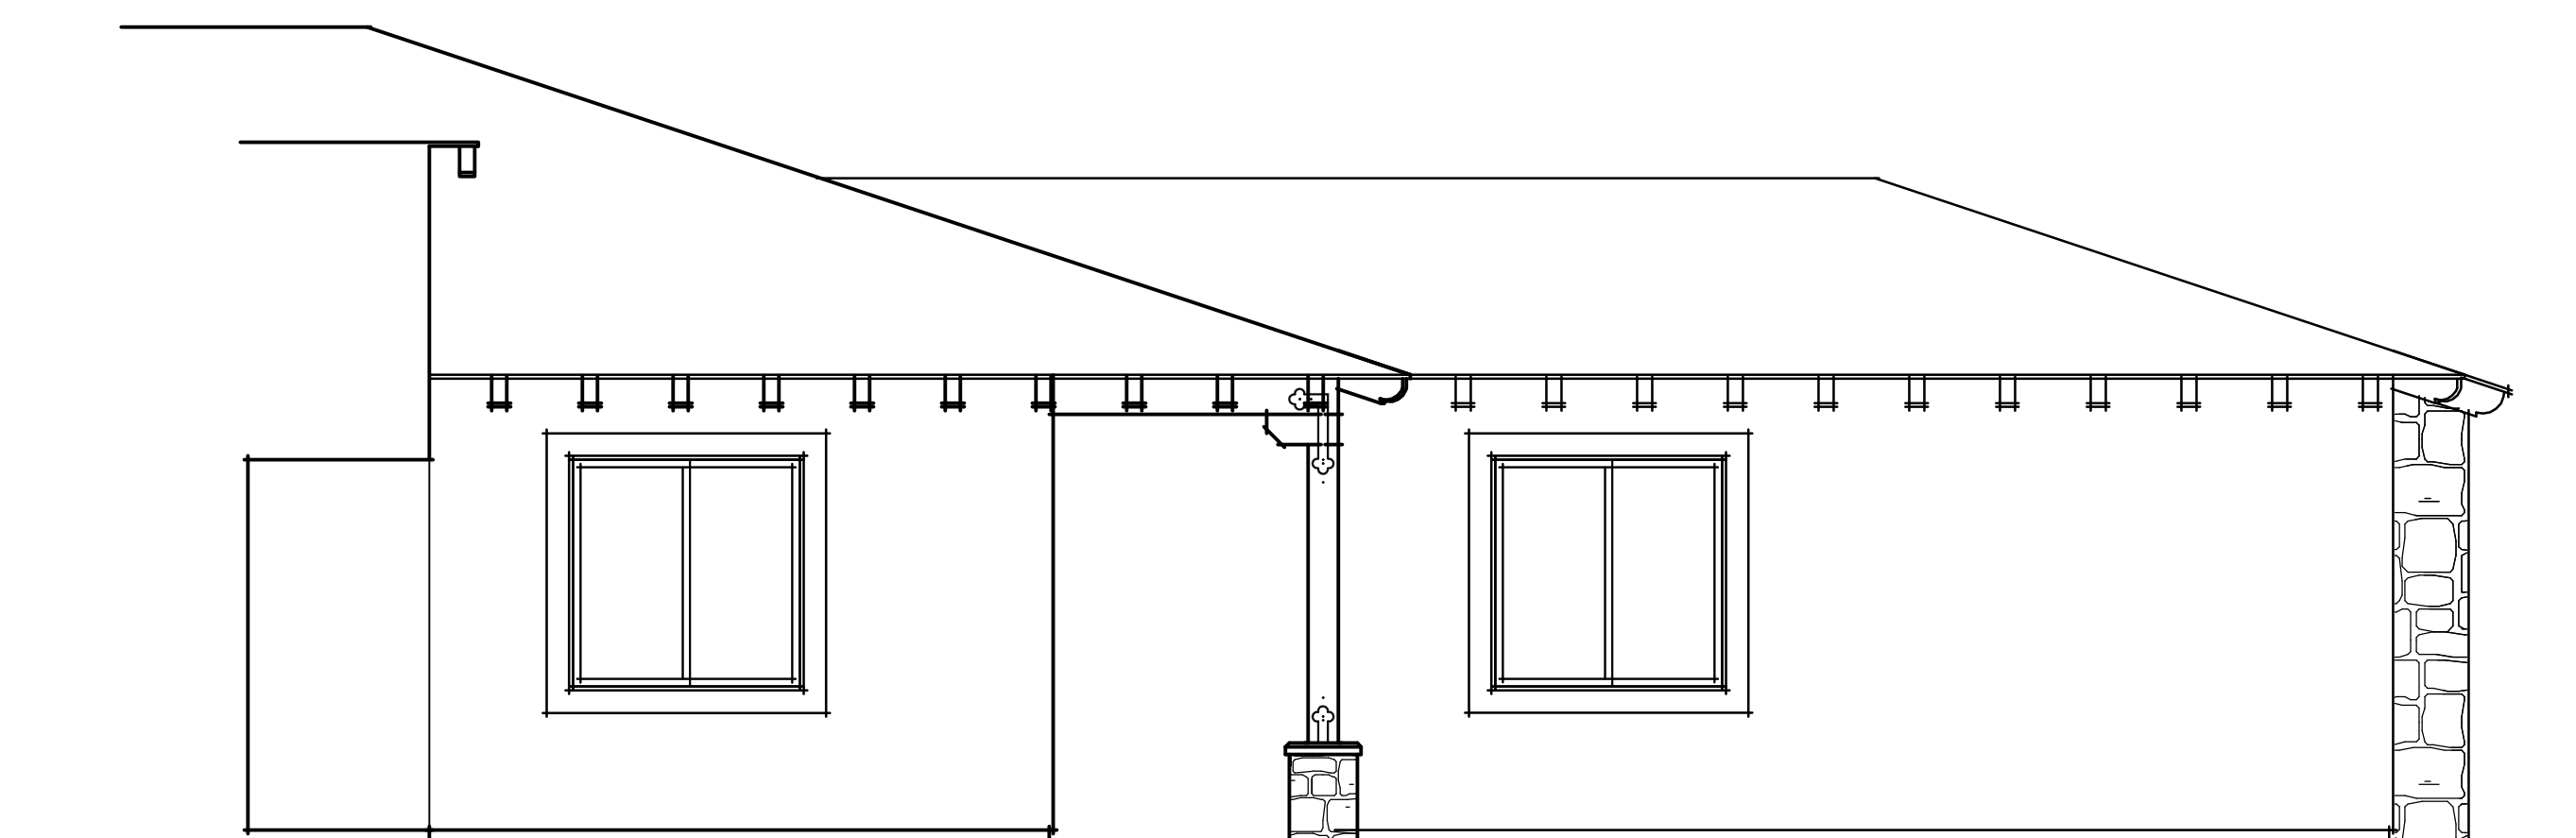

COURTYARD ELEVATION

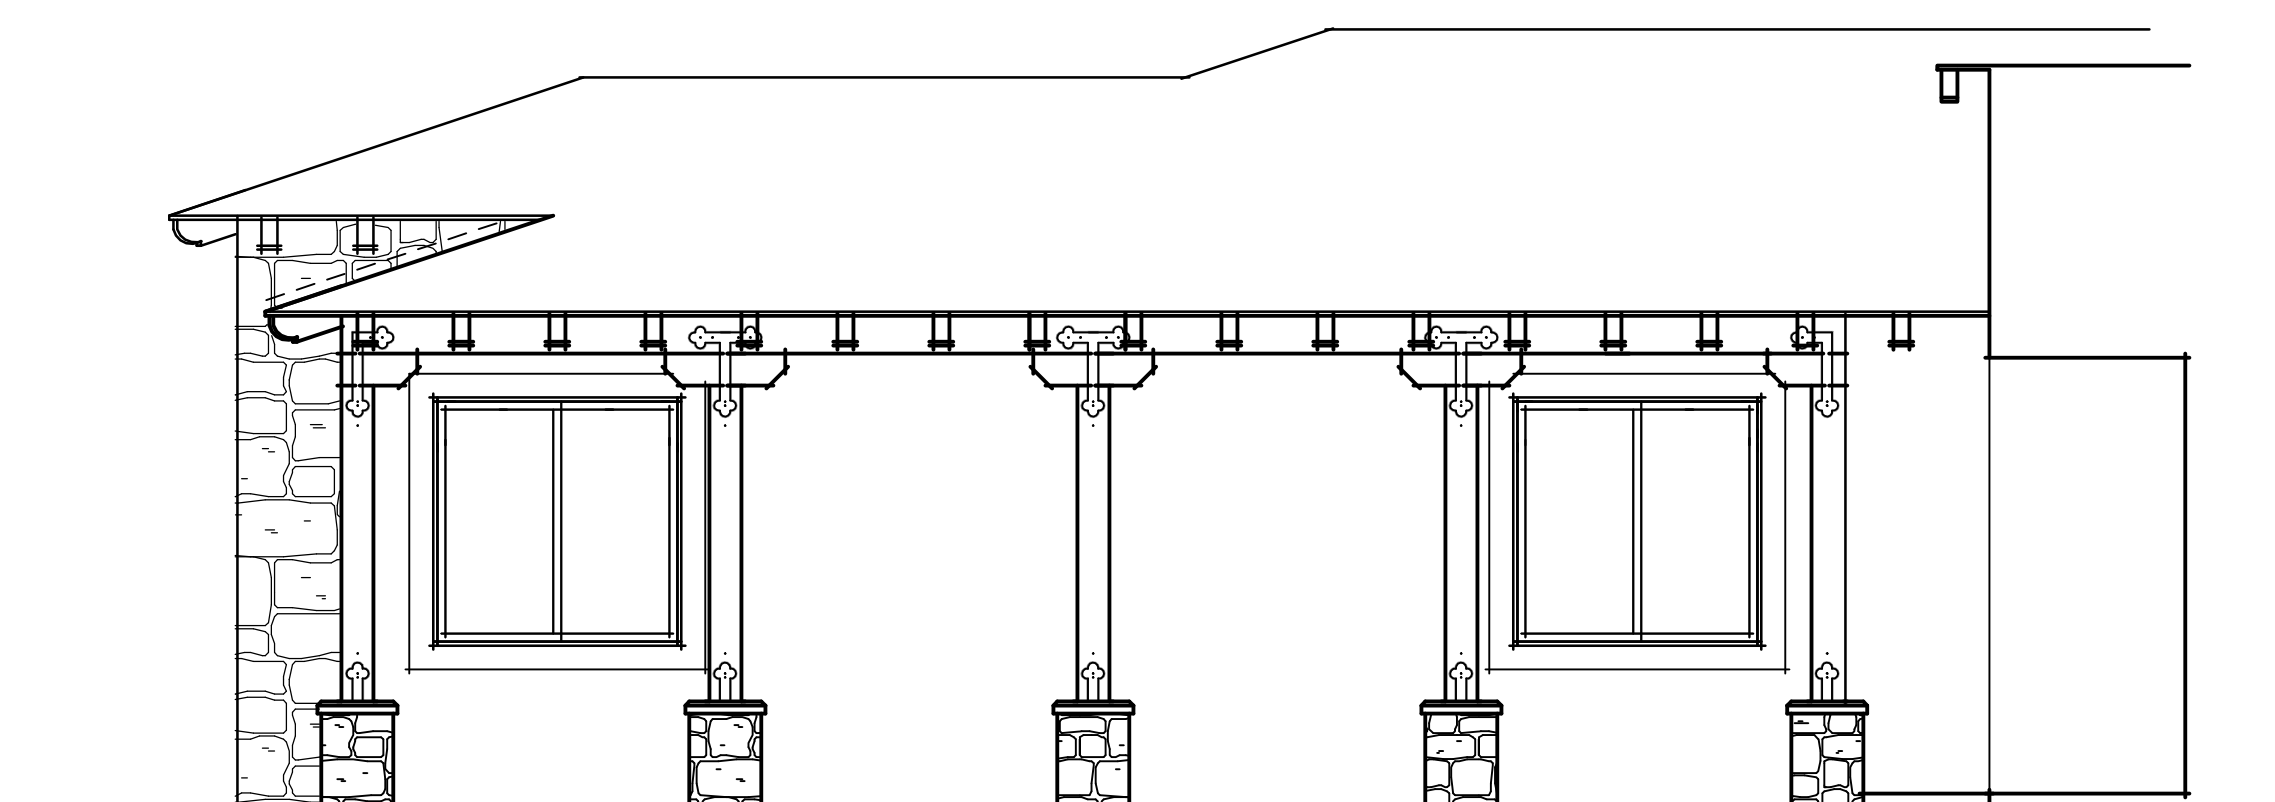

COURTYARD ELEVATION